



GENERAL ARRANGEMENT - 1:1000

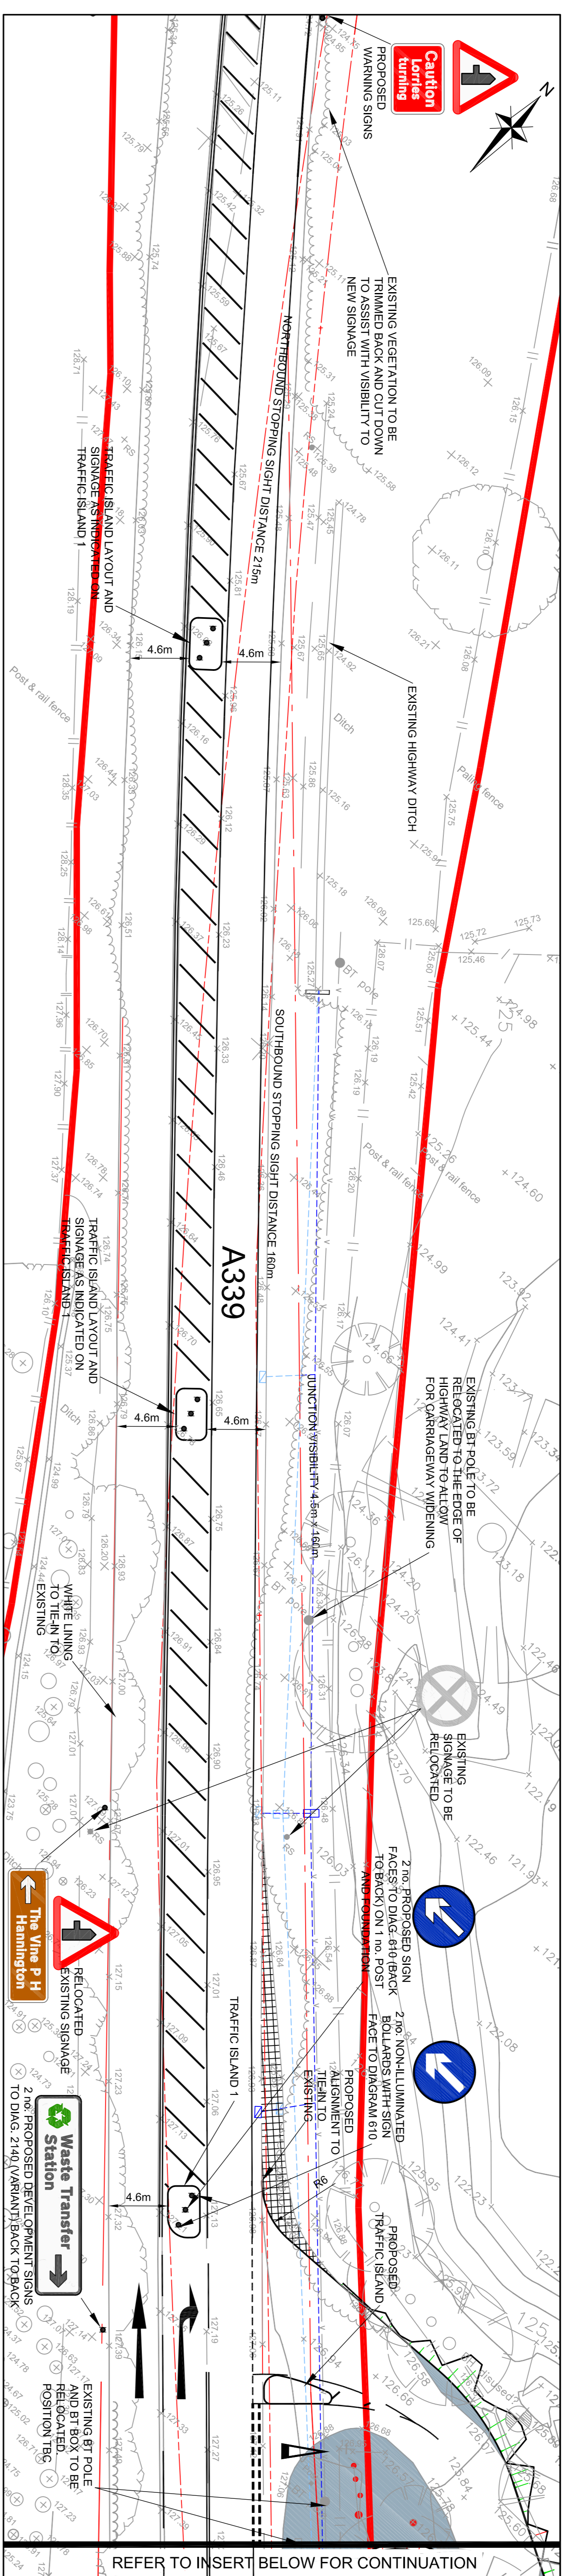

DETAILED LAYOUT - SCALE 1:250

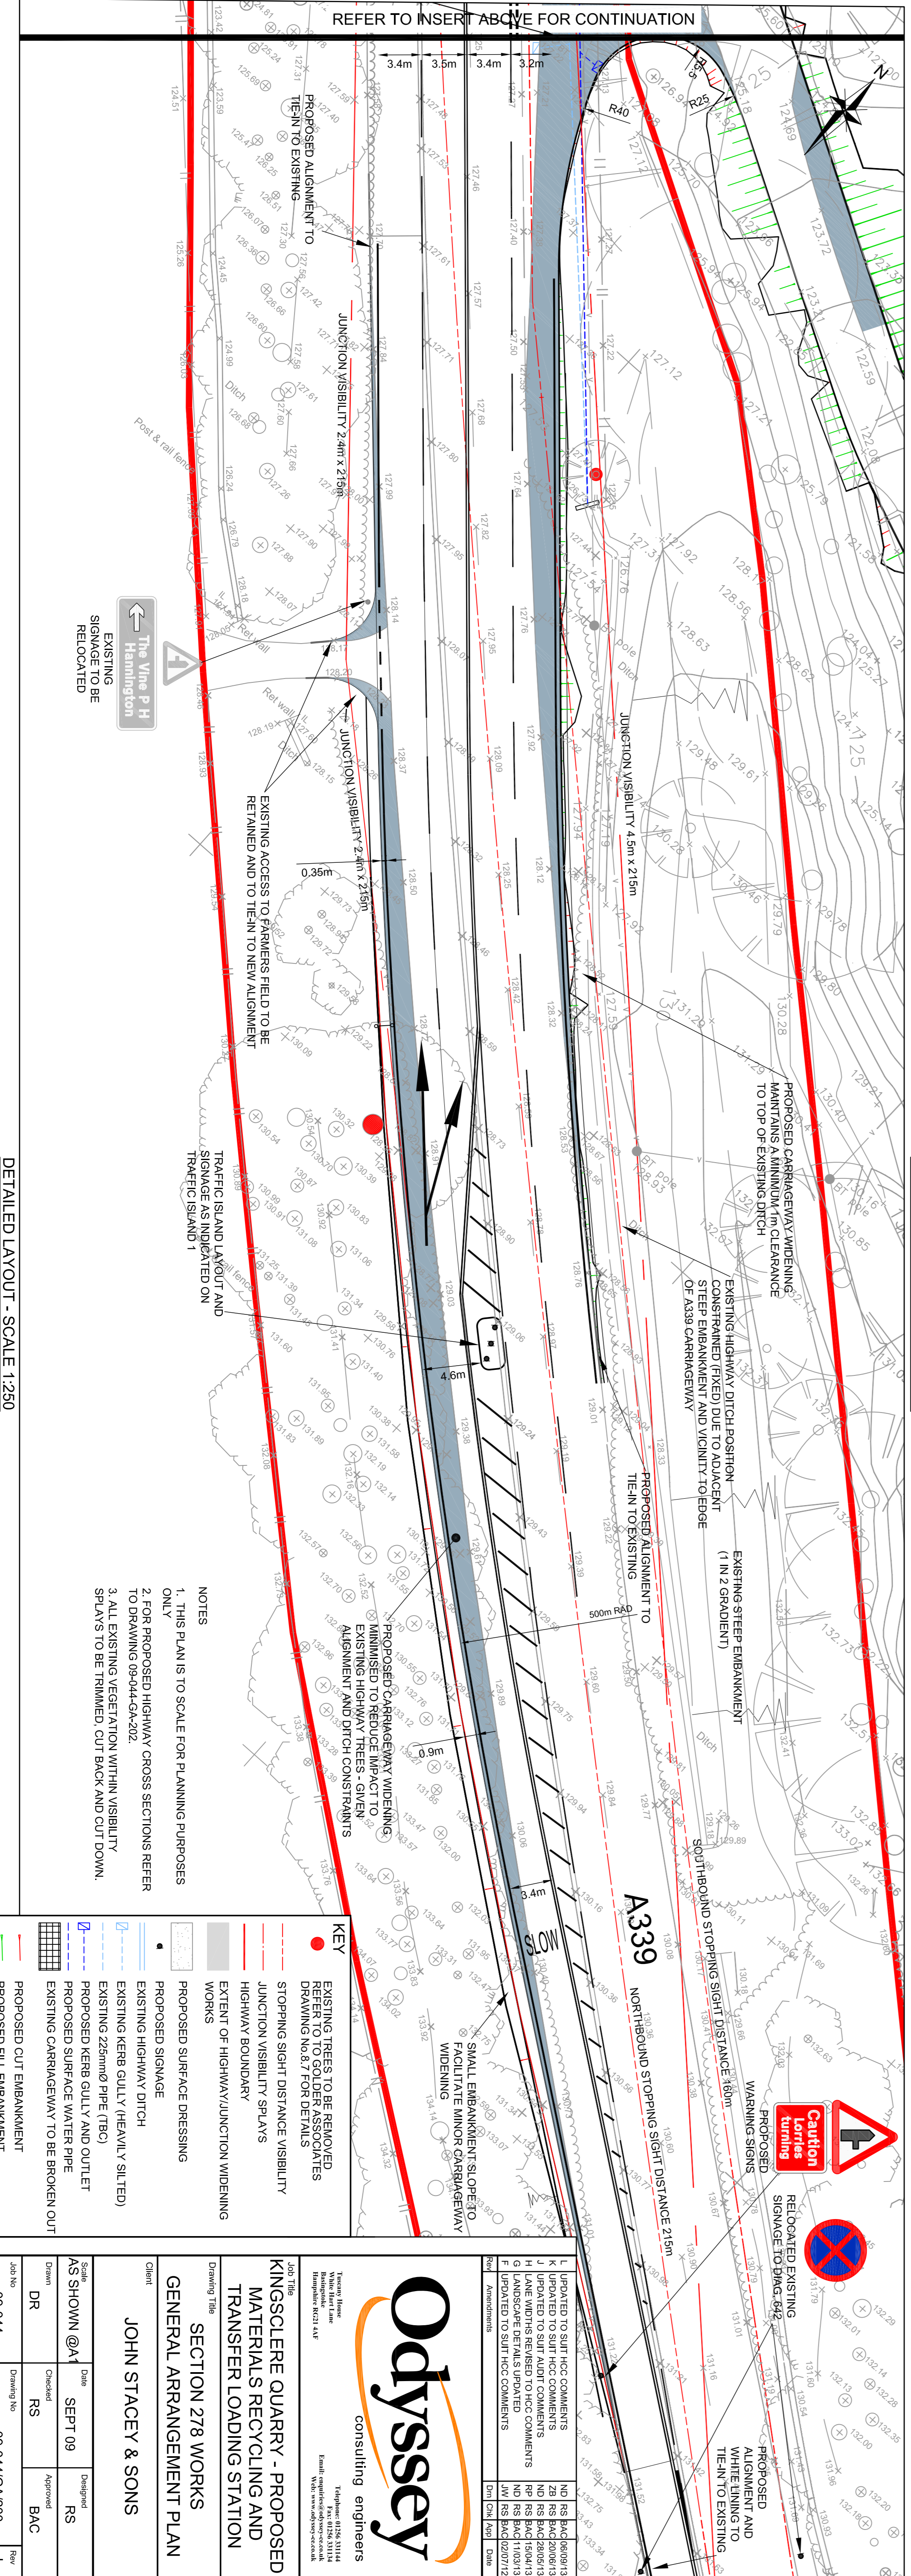

DETAILED LAYOUT - SCALE 1:250

- NOTES**
1. THIS PLAN IS TO SCALE FOR PLANNING PURPOSES ONLY
 2. FOR PROPOSED HIGHWAY CROSS SECTIONS REFER TO DRAWING 09-044-GA-202
 3. ALL EXISTING VEGETATION WITHIN VISIBILITY SPLAYS TO BE TRIMMED CUT BACK AND CUT DOWN.

KEY

	EXISTING TREES TO BE REMOVED DRAWING NO.87 FOR DETAILS
	STOPPING SIGHT DISTANCE VISIBILITY
	JUNCTION VISIBILITY SPLAYS
	HIGHWAY BOUNDARY
	EXTENT OF HIGHWAY/JUNCTION WIDENING WORKS
	PROPOSED SURFACE DRESSINGS
	PROPOSED SIGNAGE
	EXISTING HIGHWAY DITCH
	EXISTING KERB GULLY (HEAVILY SILTED)
	PROPOSED KERB GULLY (TBC)
	PROPOSED SURFACE WATER PIPE
	EXISTING CARRIAGEWAY TO BE BROKEN OUT
	PROPOSED CUT EMBANKMENT
	PROPOSED FILL EMBANKMENT

Odyssey consulting engineers

Kingclere Quarry - Proposed Materials Recycling and Transfer Loading Station

SECTION 278 WORKS
GENERAL ARRANGEMENT PLAN

JOHN STACEY & SONS

Scale	AS SHOWN @A1	Date	SEPT 09	Designed	RS
Drawn	DR	Checked	RS	Approved	BAC
Job No.	09-044	Drawing No.	09-044/GA200	Rev	L


