

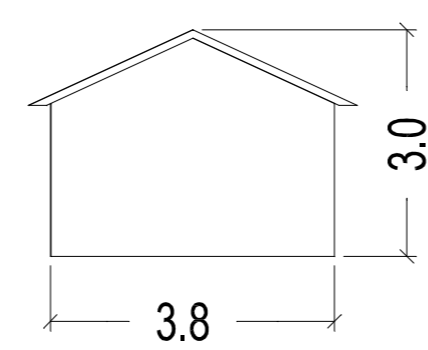
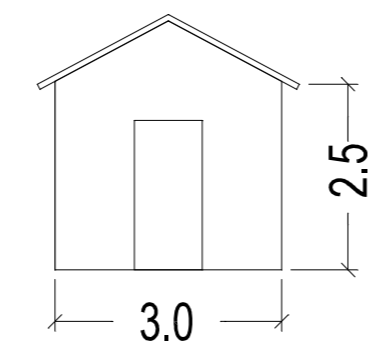
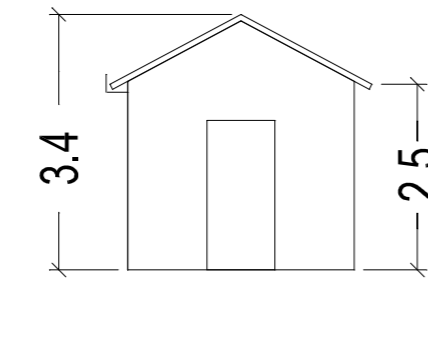
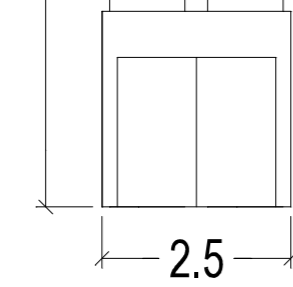
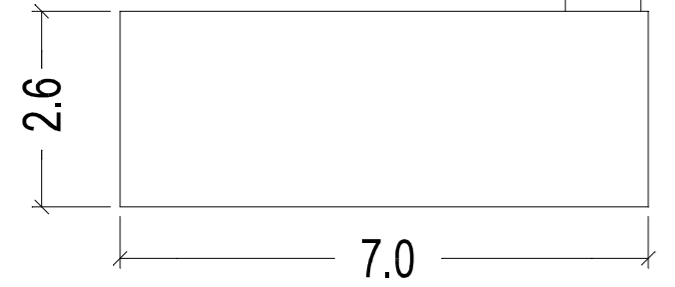
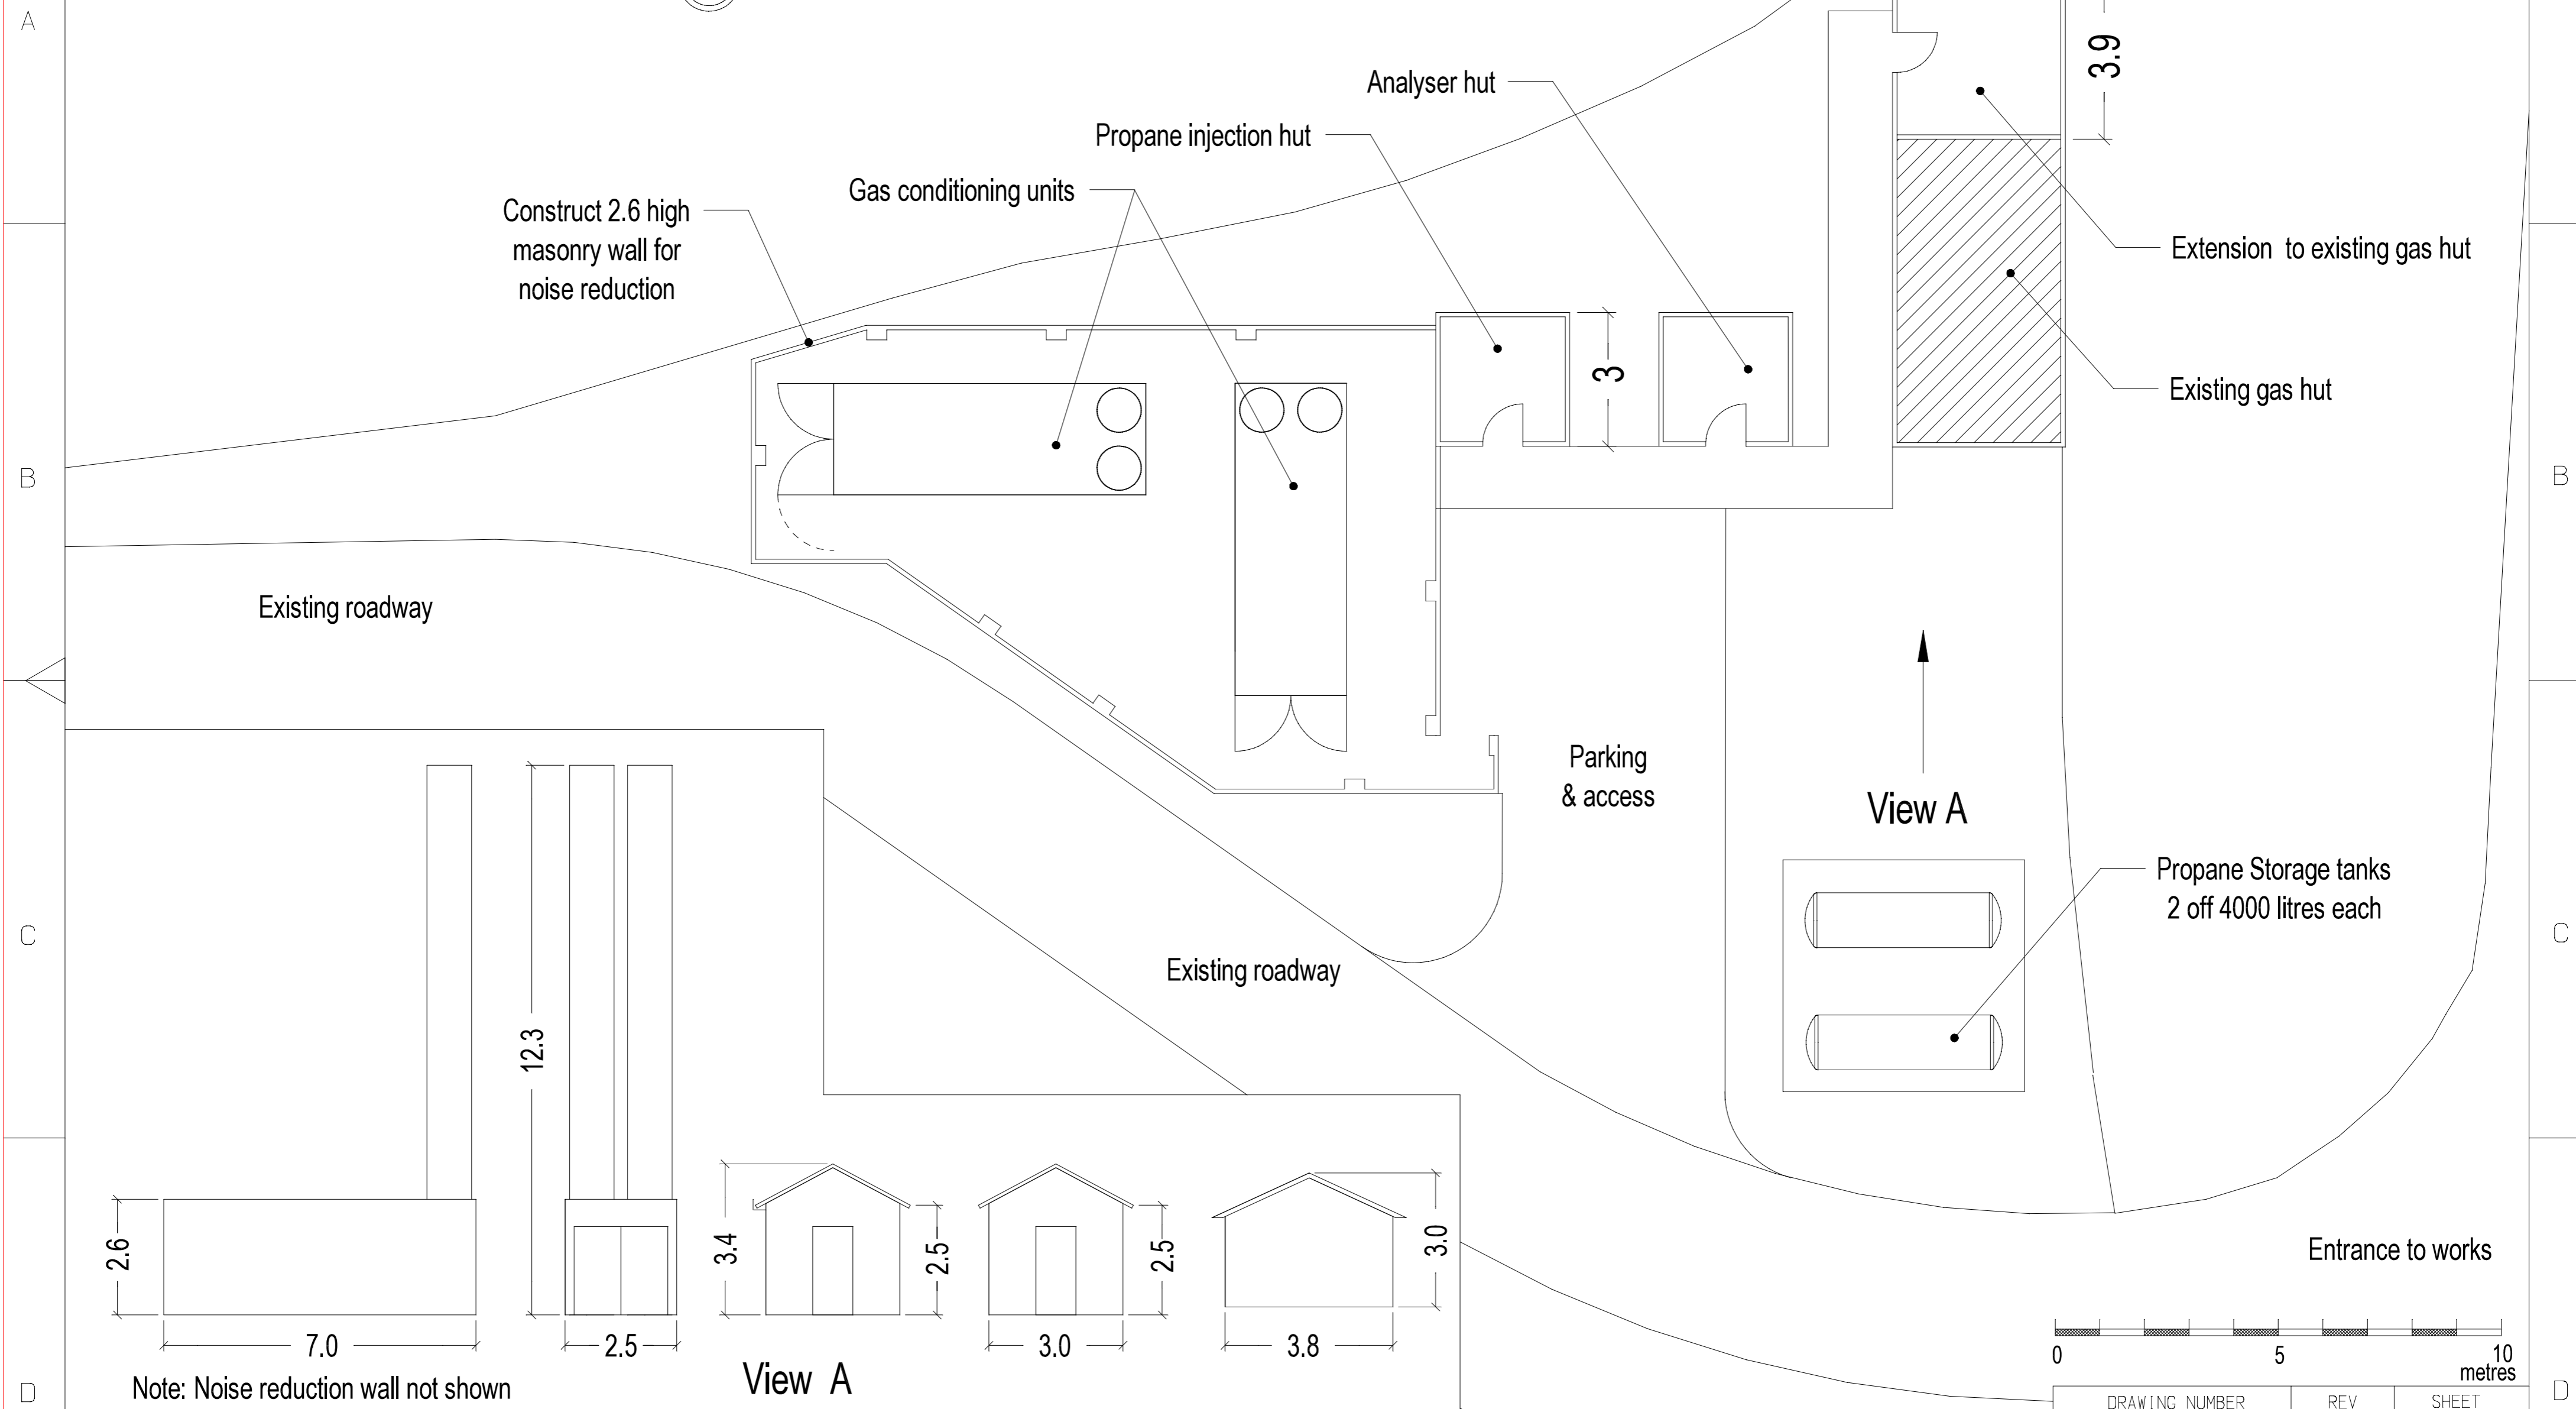
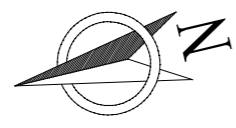


REV		DESCRIPTION	DATE	APPROVED
REVISIONS				
DWG NO		SBC-12-11-P3		
SH		3/5		
REV		B		

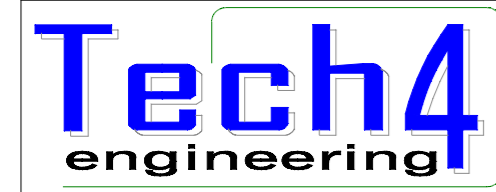

Note: Noise reduction wall not shown

View A

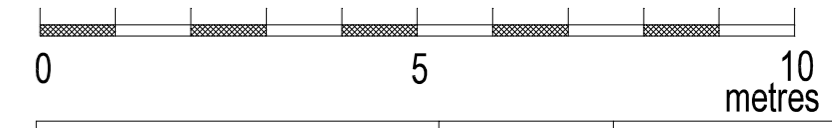

Tel: 07814 256039
 david.winkley@tech4engineering.com
 11 Hillcrest Road, Templecombe,
 Somerset, BA8 0LQ
 Copyright © Tech4 Engineering Ltd. 2011

PROJECTION	UNITS	SCALE	TOLERANCE	UNLESS OTHERWISE STATED
	METRES UNLESS OTHERWISE STATED	1:100		
THIS IS A CAD DRAWING AND MUST NOT BE CHANGED MANUALLY				

This drawing and the design depicted are the copyright of Tech4 Engineering Ltd. and may not be reproduced or amended in whole or in part except by written permission.				
TITLE	Gas Control, Conditioning and Propane Storage			
CLIENT	The Selborne Brick Company Limited			

DRAWN	DATE	DATE ORIGINATED
SJY	19 DEC 2011	15 DEC 2011

DRAWING NUMBER	REV	SHEET
SBC-12-11-P3	B	3 OF 5
CHECKED	DATE	APPROVED