


100mm AT FULL SIZE

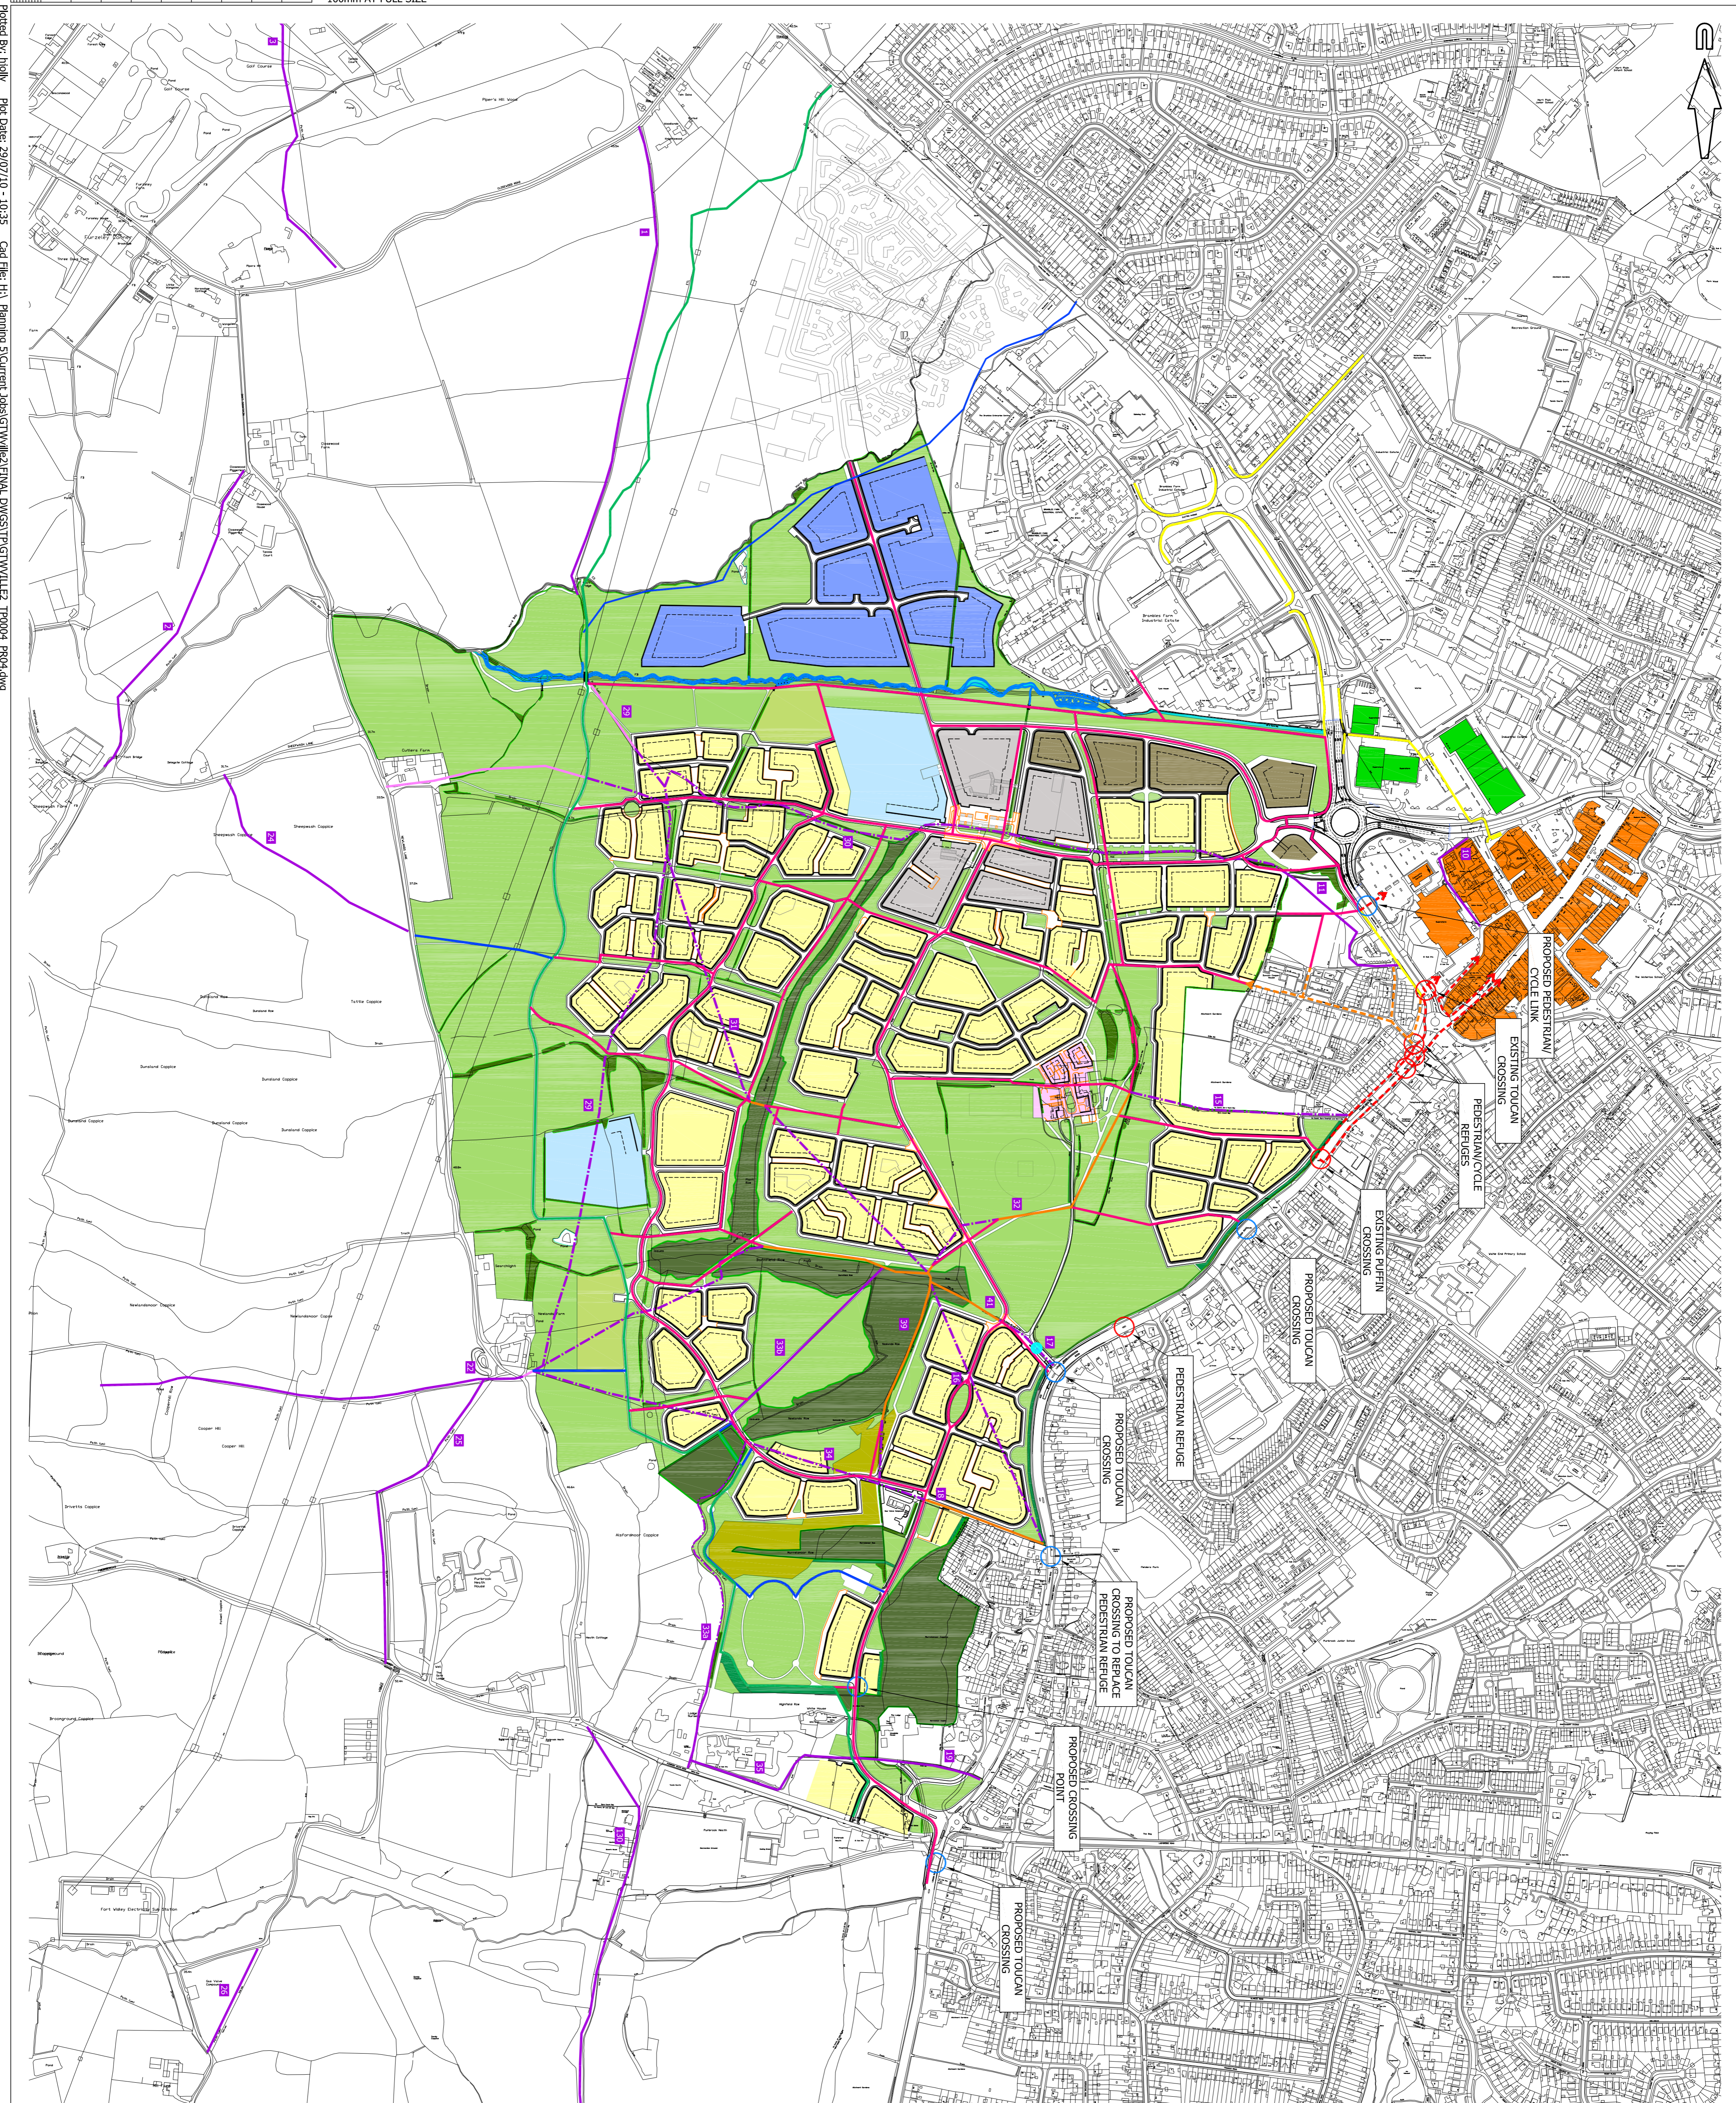

© Mayer Brown, Limited Copyright. The drawings, information and data provided in this document ("the information") is the property of Mayer Brown. This document and the information are solely for the use of the addressee recipient and the document may not be used, copied or reproduced in whole or part for any purposes other than which it was intended. Mayer Brown, Limited and its member firms accept no responsibility to any third party who may rely on or rely upon this document or the information.

A1 ORIGINAL

DO NOT SCALE FROM THIS DRAWING - USE FIGURED DIMENSIONS ONLY
VERIFY ALL DIMENSIONS ON SITE

© Crown copyright, all rights reserved, 2009. Licence number 0100031673


KEY:

- EXISTING RIGHTS OF WAY
- TO BE RETAINED
- EXISTING RIGHTS OF WAY
- UPGRADDED TO KEF FOOTWAY
- EXISTING RIGHTS OF WAY
- UPGRADDED TO KEF FOOTWAY/CYCLEWAY
- EXISTING RIGHTS OF WAY
- TO BE STOPPED UP/REALIGNED
- EXISTING PEDESTRIAN/CYCLE LINK
- NEW KEY FOOTWAY
- NEW KEY FOOTWAY/CYCLEWAY
- NEW KEY GREENWAY
- TOWN CENTRE LINK
- SUGGESTED ROUTE
- PROPOSED CROSSING POINT
- EXISTING CROSSING POINT
- TRANSPORT INTERCHANGE
- WATERLOOVILLE TOWN CENTRE
- RETAIL PARK
- EMPLOYMENT
- MIXED USE
- LOCAL CENTRE
- SCHOOL
- RESIDENTIAL
- LEISURE
- GREEN SPACE
- ALLOTMENTS
- CEMETERY
- ECOLOGICAL MITIGATION
- ZONE PLANTING
- RETAINED WOODLAND
- 20m BUFFER AROUND
- RETAINED WOODLAND

rev.	amendment	checked	date
PR04	Route amendments. (H)	SA	23/07/10
PR03	Route amendments/additions. (H)	KC	06/05/10
PR02	Masterplan updated, footway routes added. (H)	SA	22/02/10
PR01	Preliminary Issue. (H)	SA	06/01/10

PRELIMINARY

NOT FOR CONSTRUCTION

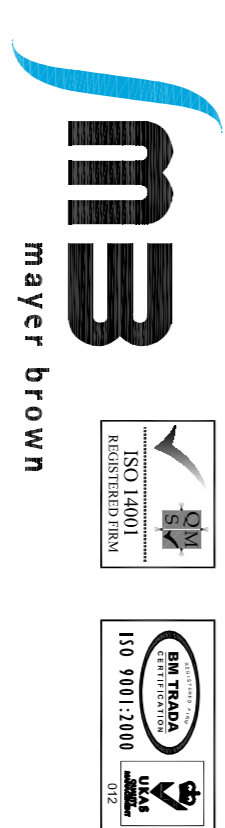

mayer brown
Mayer Brown Limited, Lion House
Oriental Road, Wooding Sany, G22 3SR
www.mayerbrown.com



grainger plc
NEWLANDS
WATERLOOVILLE

scale 1:5000
drawn by HJ
checked by SA
date DECEMBER 2009
cad file GTWVILE2.TP0004.PR04

NON-CAR ACCESSIBILITY PLAN

drawing number GTWVILE2/TP/0004
rev. PR04