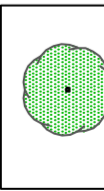

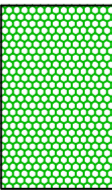
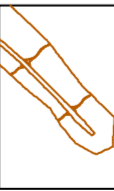
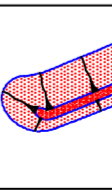

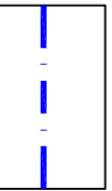
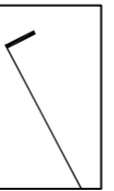
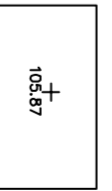
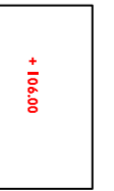


NOTES
 This drawing is the property of Bradford-Smith Landscape Architect & must only be used for the project for which it was prepared. All contractors must visit site and be responsible for verifying and checking all dimensions related to the works shown on the drawing.

LEGEND

-  Existing individual trees to be retained
-  Site Boundary
-  Existing boundary vegetation
-  Existing bund
-  Proposed bund
-  8.0m Buffer-Zone
-  Existing metal security fence retained
-  Section Lines
-  Existing levels
-  Proposed spot levels

PLANNING


C: 09/20/10: Starting conception	MS
B: 12/10/10: Altoned notes	MS
A: 03/10/11: Residential, drainage, all roads & services final	MS
Date	Name
Revisions	

**BRADFORD-SMITH
 LANDSCAPE ARCHITECT**
 5 Thorold Road
 Farnham
 Surrey
 GU9 7JY
 Tel & Fax : 01252 714607
 E-mail : mo.bradsmith@virgin.net


Project: Waterbrook Industrial Estate, Alton
Client: Hutchings & Carrer Ltd

Drawing Title	
Proposed Bund & Cross Sections	
Scale	Date
1 : 500 @ A1	September 2009
Drawn	MS
Drawing No.	Revision
286 - 01	C

<input type="checkbox"/> Preliminary	<input type="checkbox"/> Issued for Development
<input type="checkbox"/> Issued for Planning Approval	<input type="checkbox"/> Issued for Tender
<input type="checkbox"/> Issued for Construction	<input type="checkbox"/> As-Built

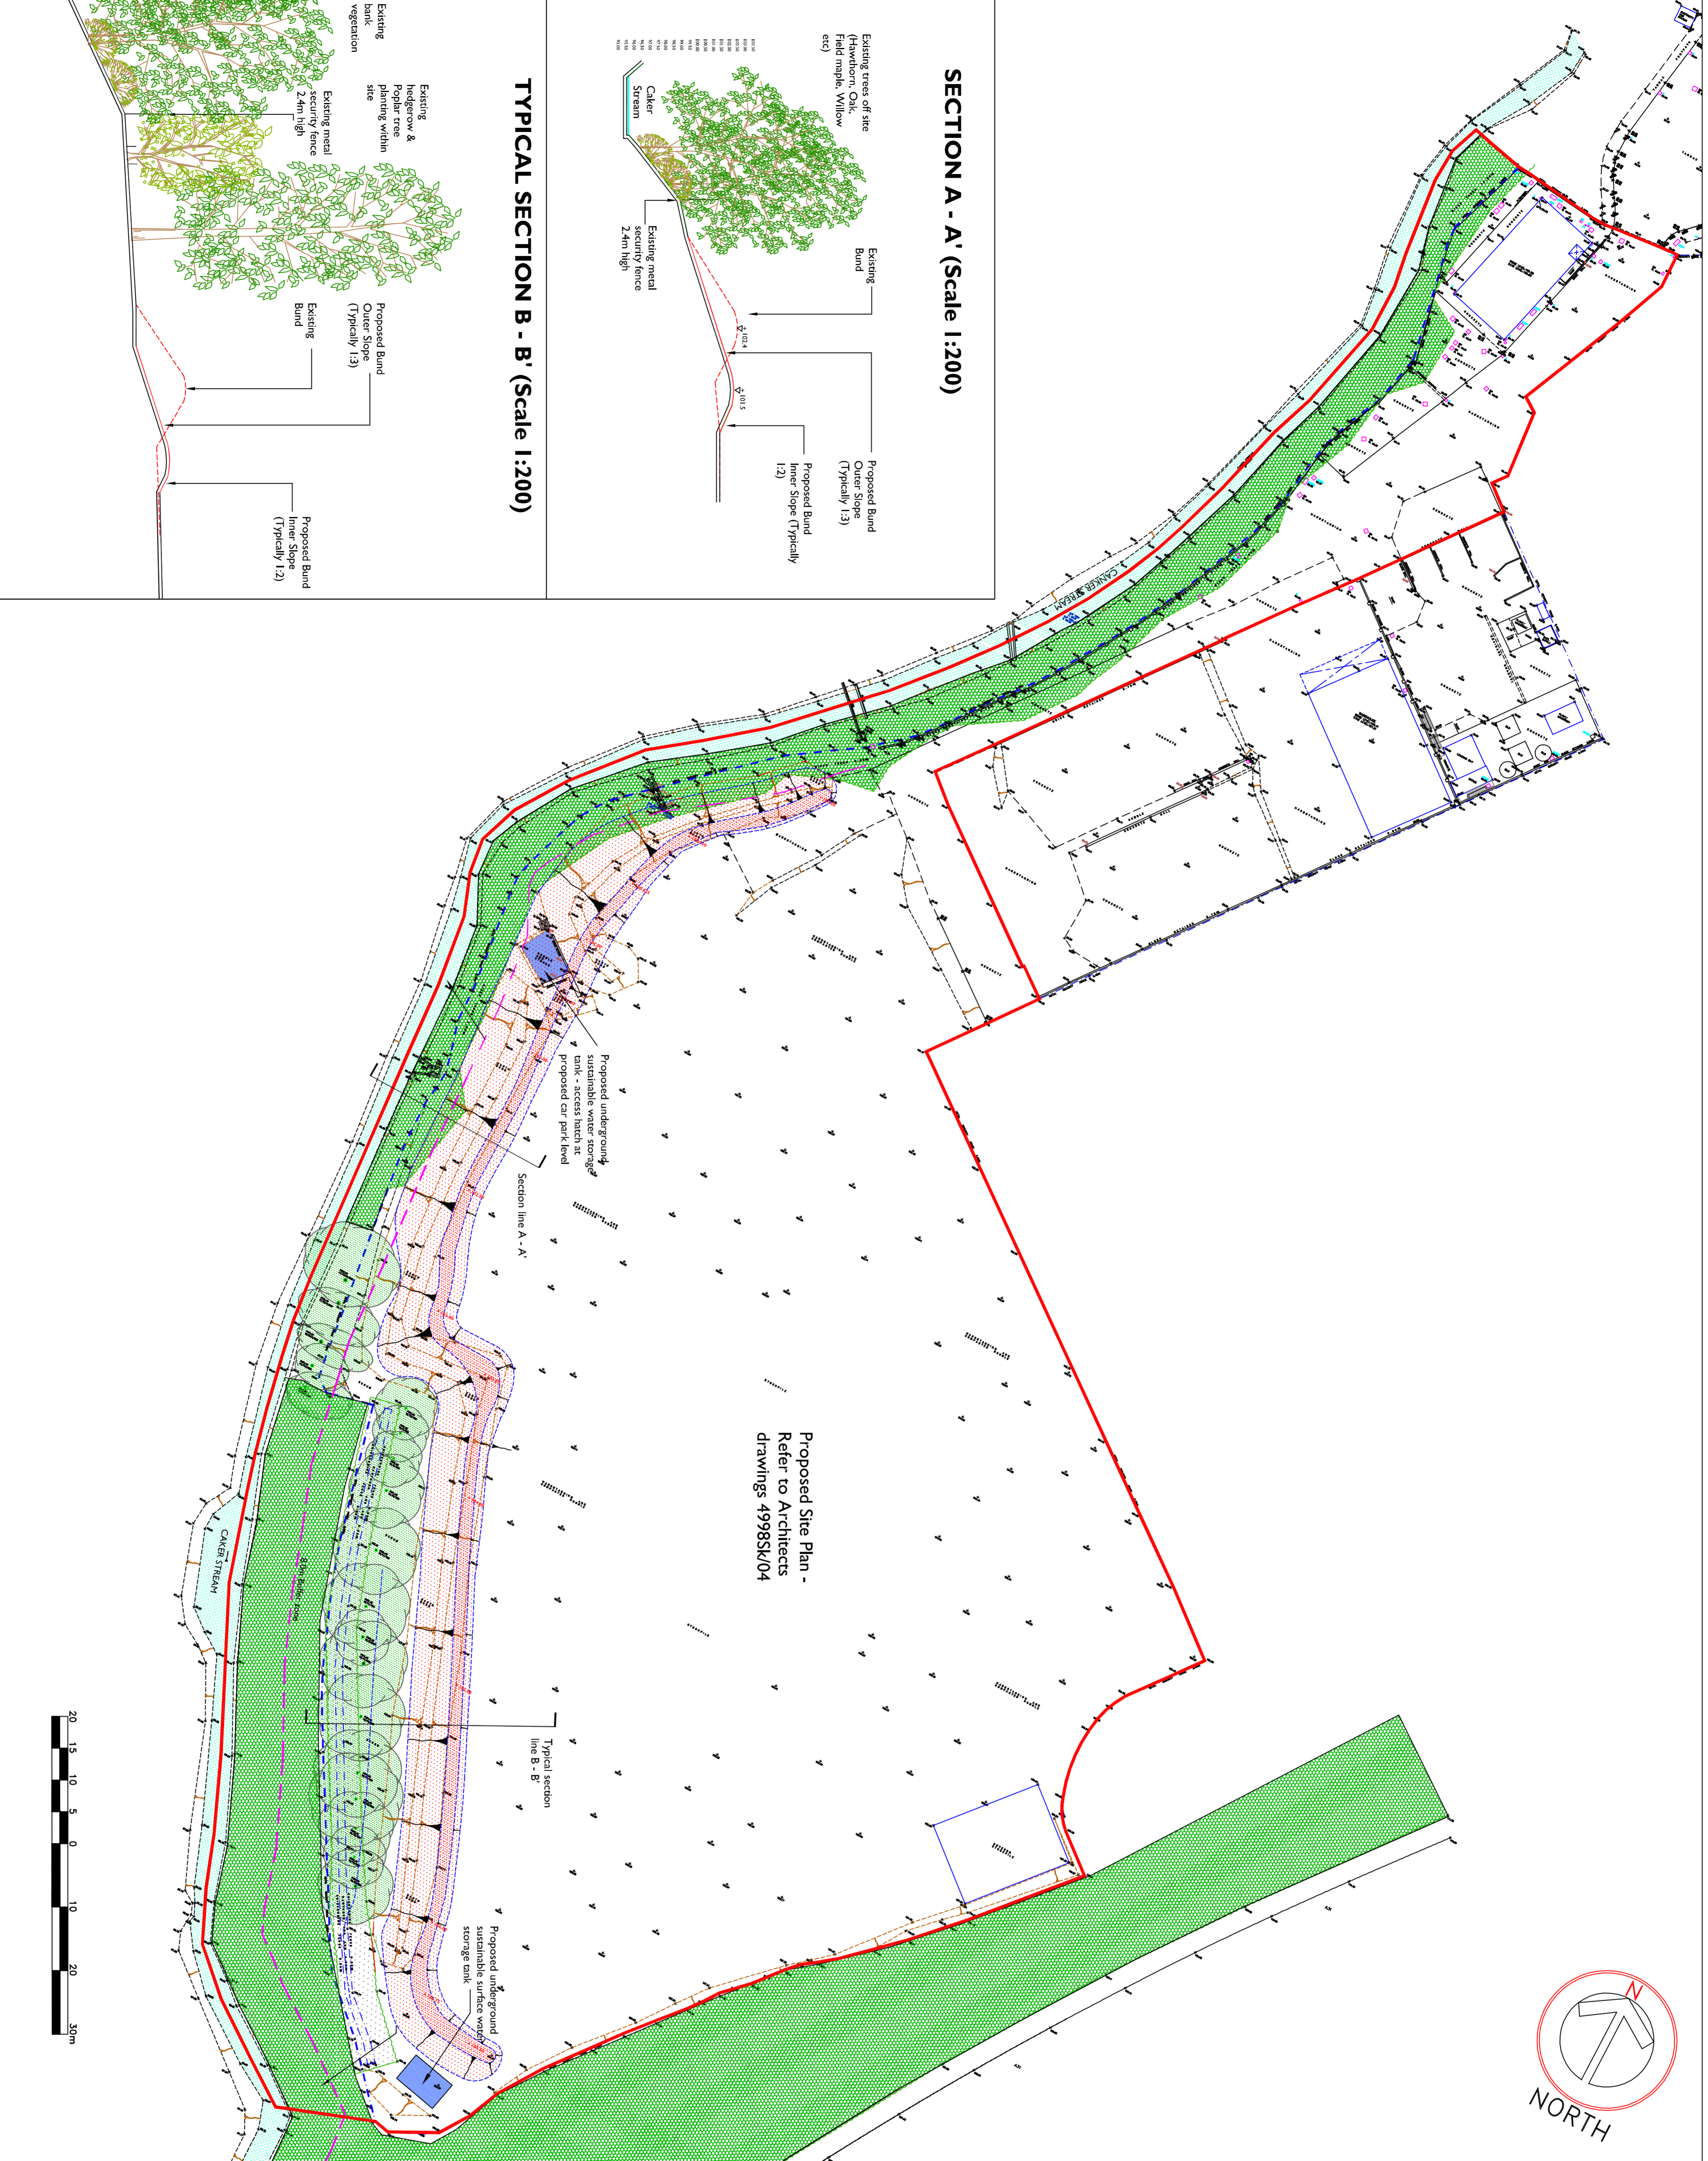

SECTION A - A' (Scale 1:200)

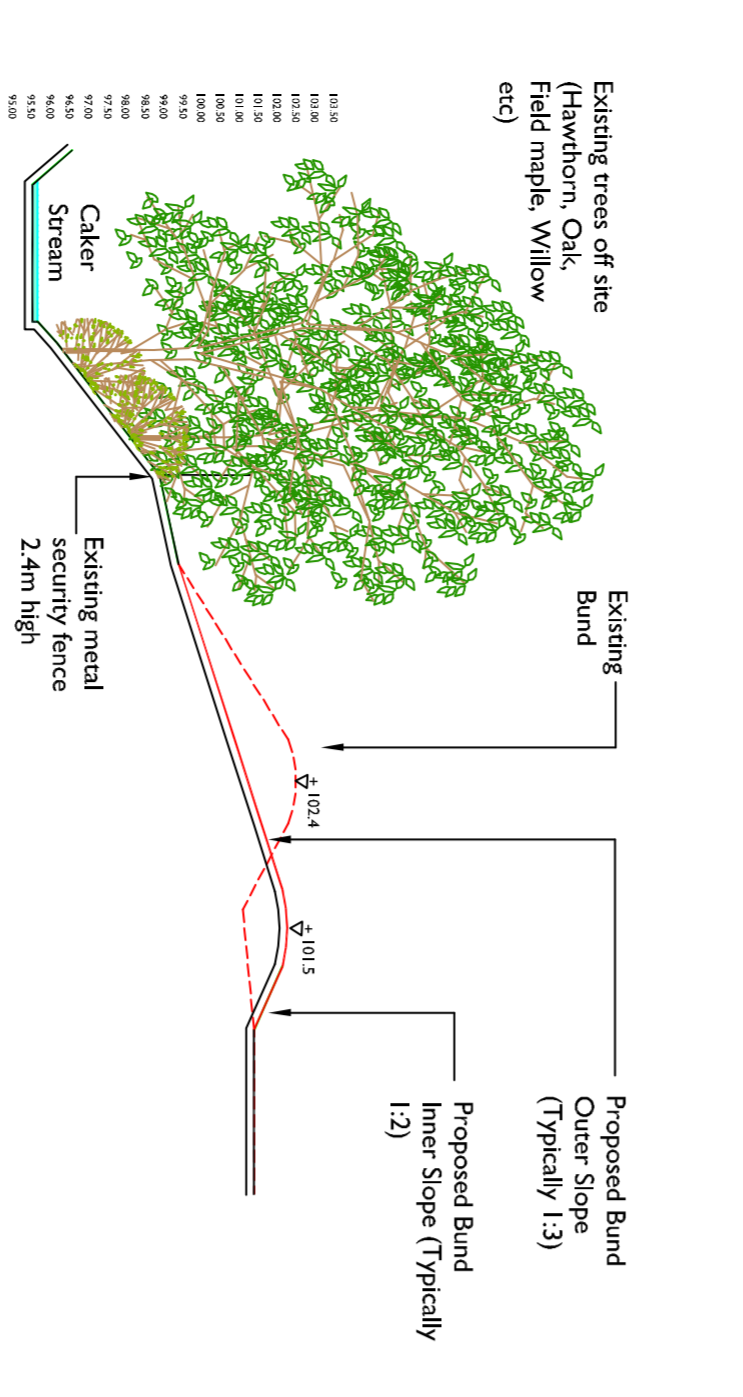

TYPICAL SECTION B - B' (Scale 1:200)

