

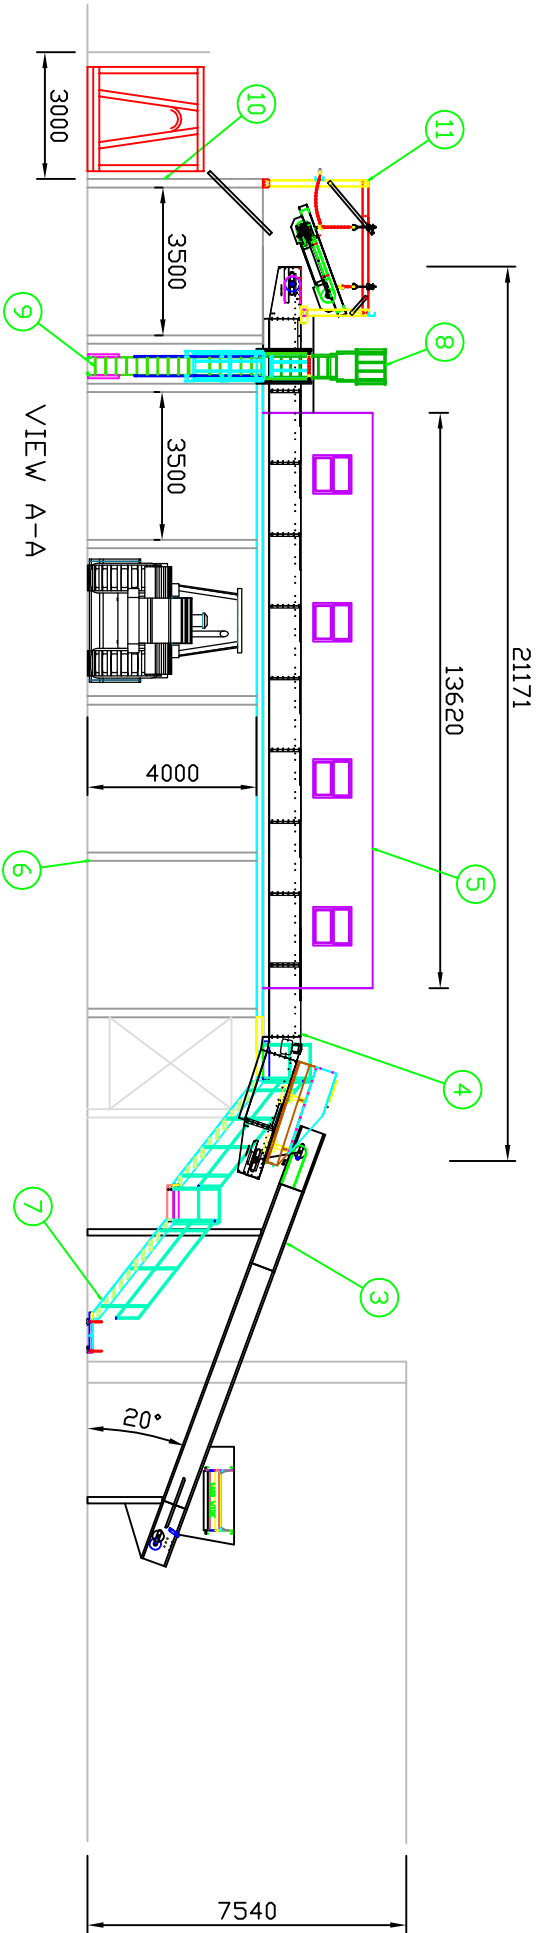
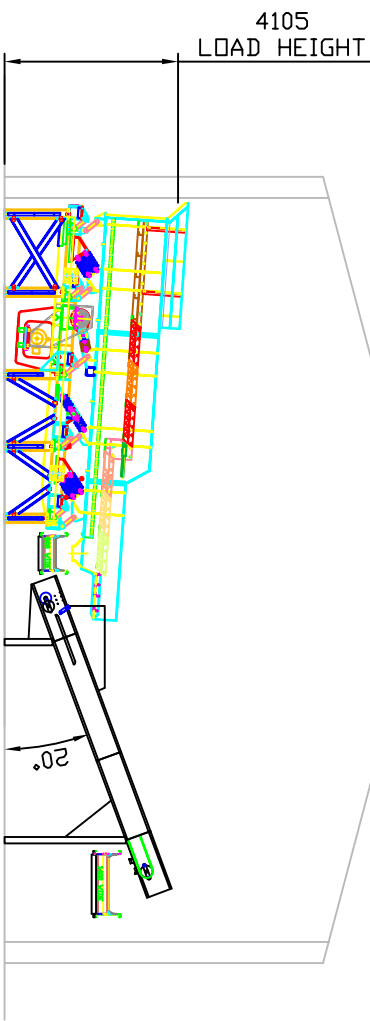
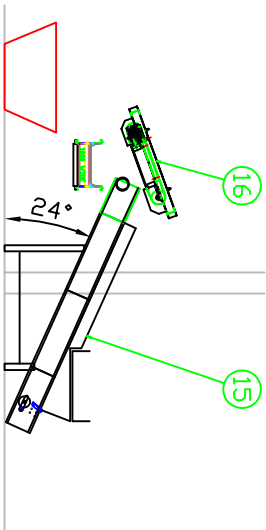


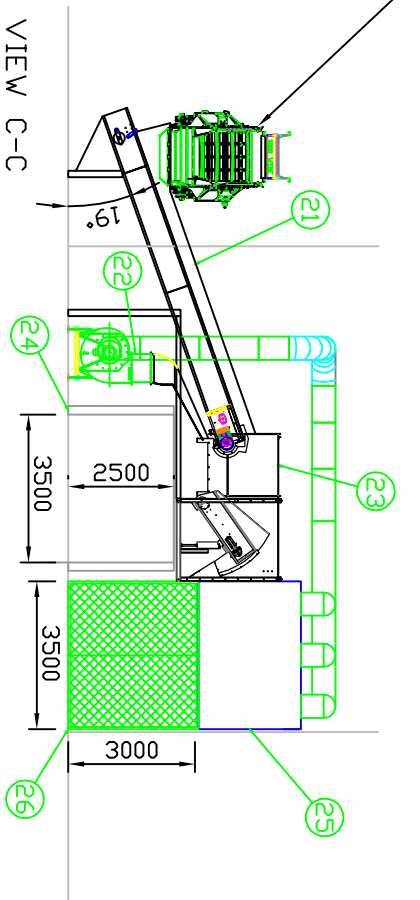

- NOTES:
1. ALL DIMENSIONS SUBJECT TO MODIFICATION ON COMPLETION OF DETAILED DESIGNS
 2. ALL CIVIL WORKS TO BE CARRIED OUT BY CUSTOMER, FOUNDATION LOADINGS ON REQUEST FROM KIVERCO.
 3. RECOMMENDED MAGNET LOCATION IS AFTER THE PICKING STATION. OTHER POSITIONS WILL POTENTIALLY CAUSE JAMMING POINTS. IF MAGNET MUST BE FITTED OTHER THAN ABOVE THEN CORRECT PRE-SORTING OF MATERIAL IS ESSENTIAL.

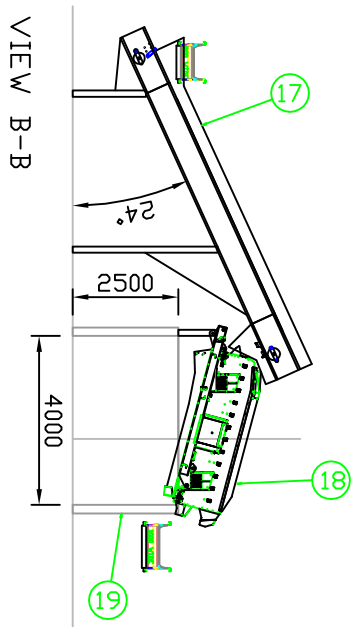

VIEW D-D

VIEW E-E

REV. 'I'	REV. 'J'	REV. 'K'	REV. 'L'	REV. 'M'	TOLERANCES	NOTICE	KIVERCO LIMITED 26 GORTNAGLOUGH ROAD DUNGANNON, CO TYRONE, BT71 5EE TEL: +44(0)28 87 738811 FAX: +44(0)28 87 738841 E-MAIL: info@kiverco.com	BY KH	DATE	TITLE CHAMBERS ALDERSHOT PROPOSED LAYOUT
CONVEYOR ANGLES CHANGED TO ALLOW FOR PLAIN BELT SEWEE JOINT ADDED. OVERSIZED CONVEYOR 2 PICKING BELT 1200MM SDS 650 BY OTHER BAYS BY CUSTOMER	CONVEYOR HIGH PICKING BAYS TO 20'. MORE ROOM AT METALS SKIP	OVERSIZE CONVEYOR 2 PICKING BELT 1200MM SDS 650 BY OTHER BAYS BY CUSTOMER	BLOWER SYSTEM REPLACES PER REV J WITH ALL	FIG'S. POST-DEC. P'T. NO D.P. ± 1.0mm ONE D.P. ± 0.25mm TWO D.P. ± 0.05mm ANGLES ± 0.5° UNLESS OTHERWISE SPECIFIED	THIS DRAWING & DESIGN IS THE PROPERTY OF KIVERCO EQUIPMENT. IT MUST NOT BE COPIED OR SUBMITTED TO A THIRD PARTY WITHOUT THE WRITTEN CONSENT OF KIVERCO LIMITED.	CHKD. BY		DATE	05/12/11	
NAME/DATE KH 1 21/02/12	NAME/DATE KH 2 23/02/12	NAME/DATE KH 3 23/02/12	NAME/DATE KH 4 29/02/12	NAME/DATE KH 5 02/03/12				APPD. BY	DATE	
								SCALE	SHEET 2 OF 2	
								DRAWING No. 3621M		REV M