


BLOCK PLAN – EXISTING

@06/2010

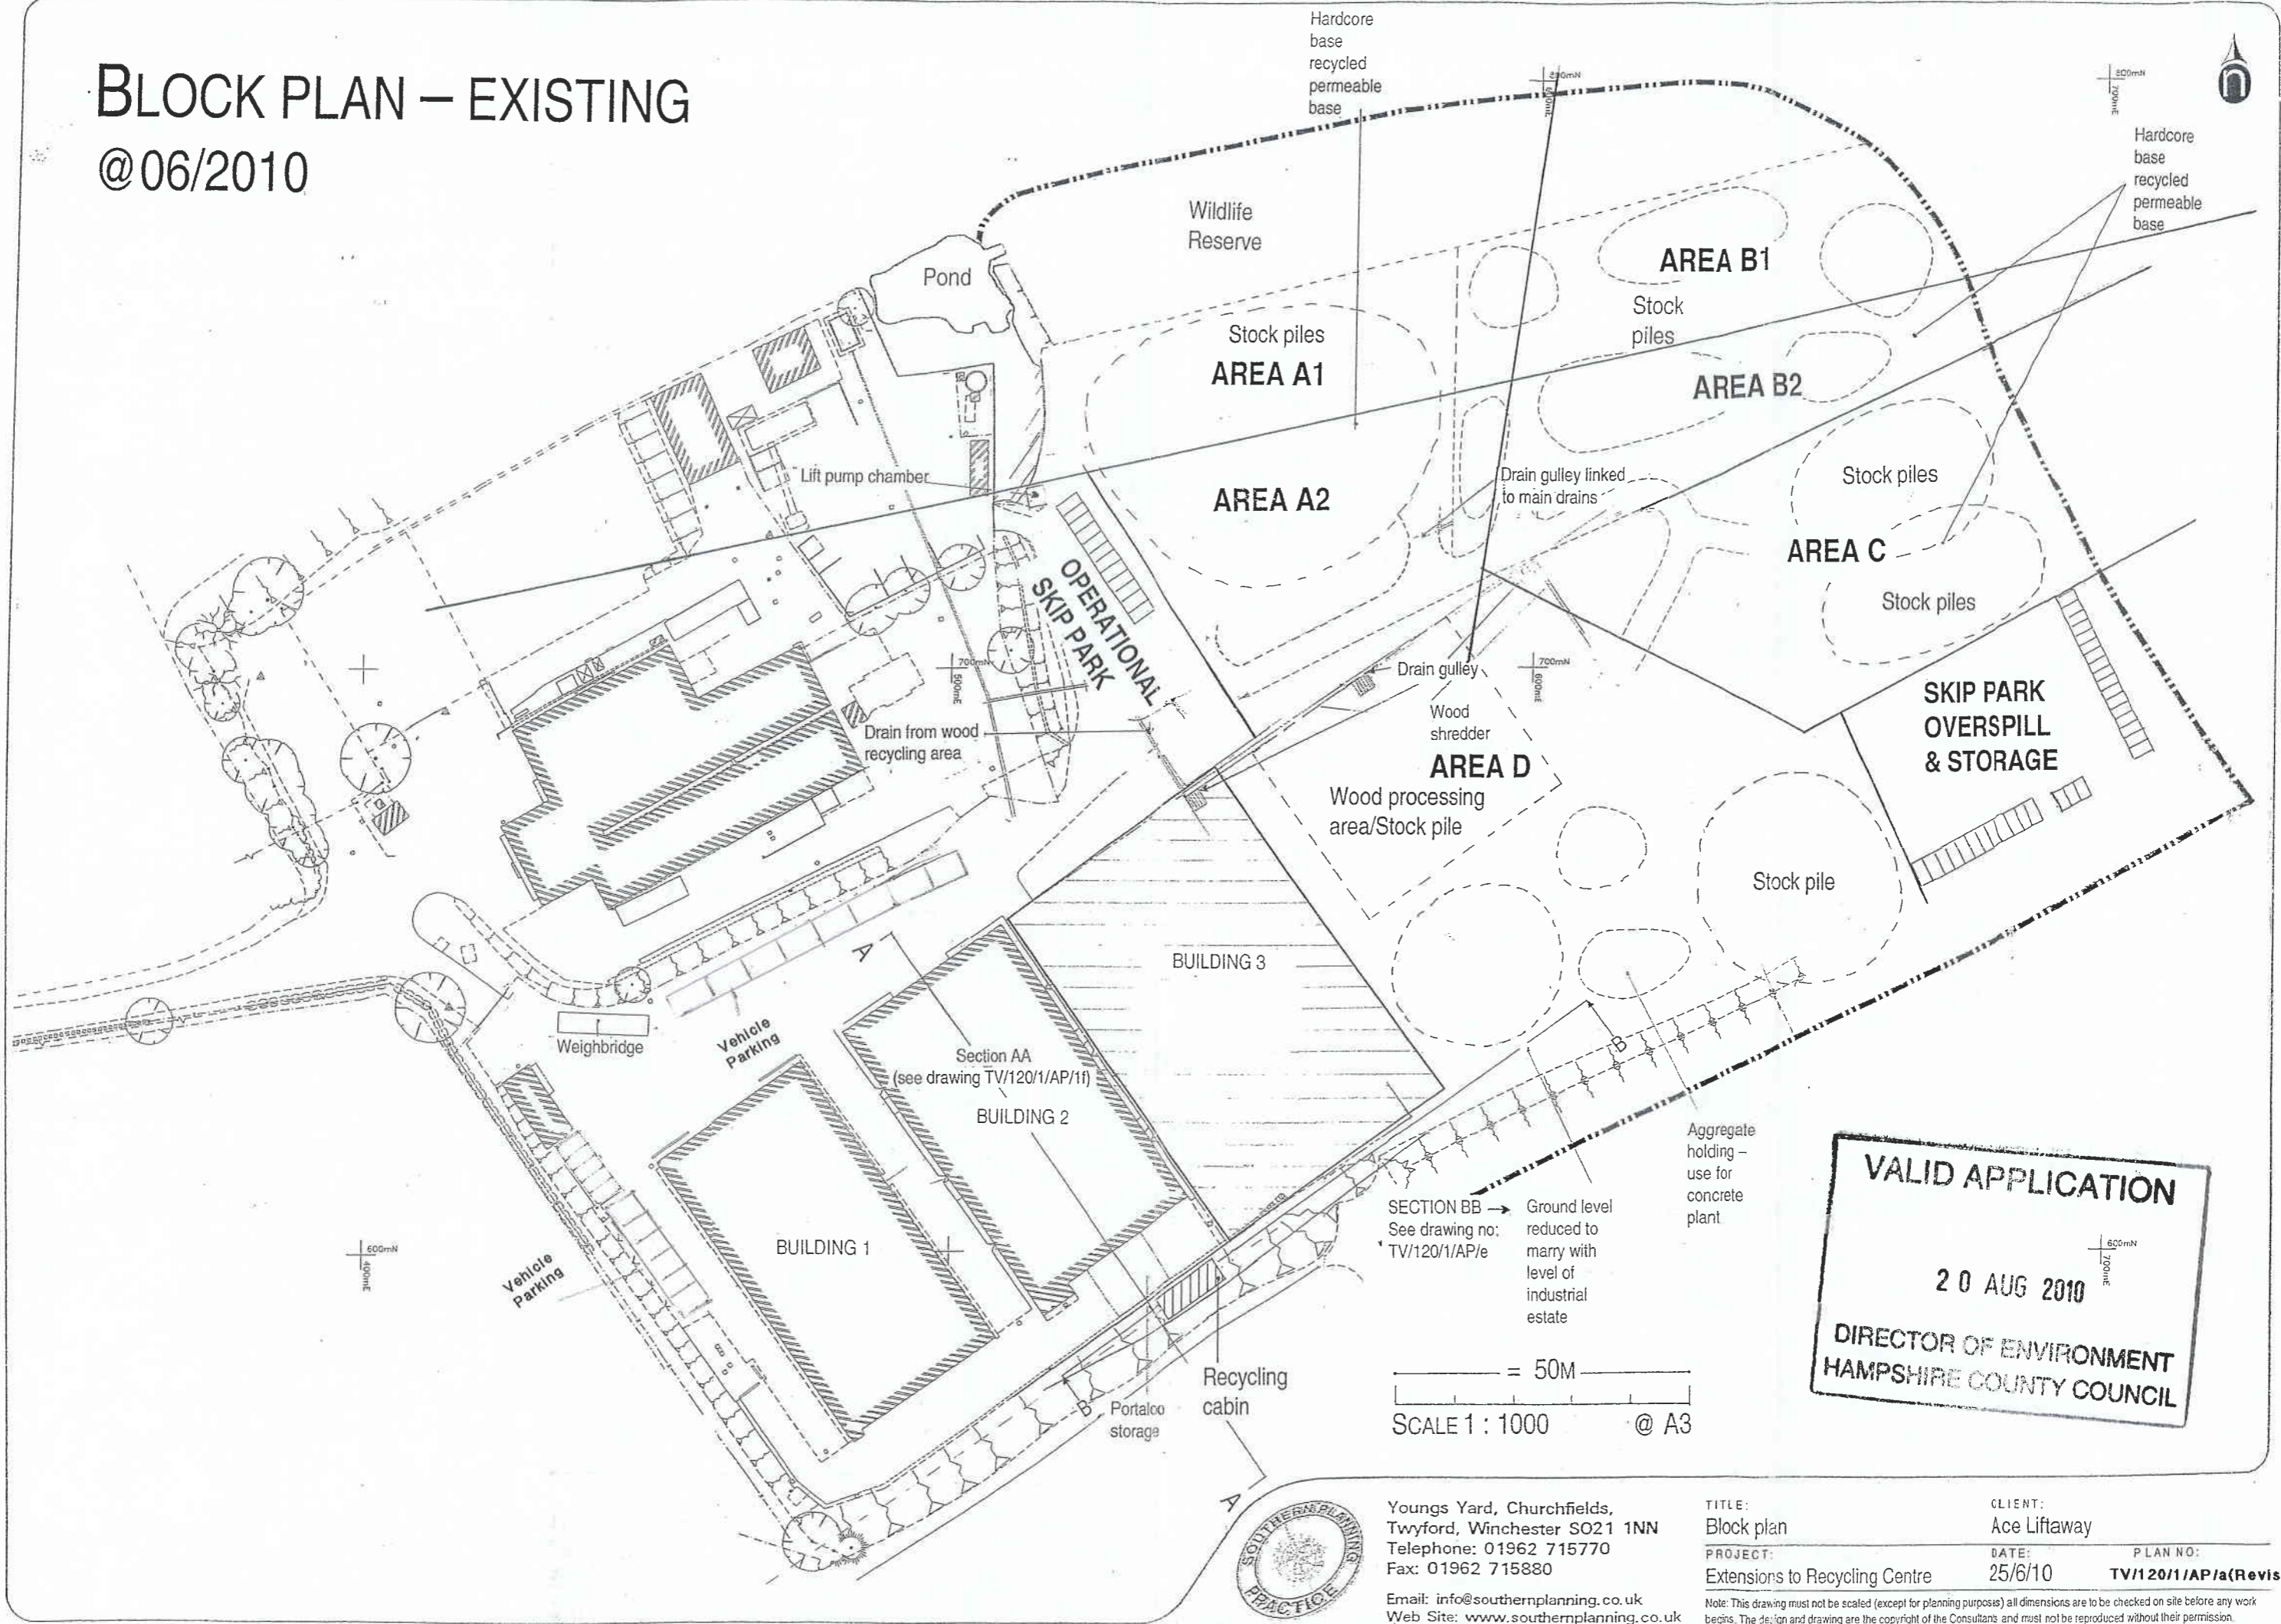

VALID APPLICATION

20 AUG 2010

DIRECTOR OF ENVIRONMENT
HAMPSHIRE COUNTY COUNCIL

SECTION BB → Ground level reduced to marry with level of industrial estate
See drawing no: TV/120/1/AP/e

Aggregate holding - use for concrete plant.

SCALE 1 : 1000 @ A3



Youngs Yard, Churchfields,
Twyford, Winchester SO21 1NN
Telephone: 01962 715770
Fax: 01962 715880
Email: info@southernplanning.co.uk
Web Site: www.southernplanning.co.uk

TITLE: Block plan
PROJECT: Extensions to Recycling Centre
CLIENT: Ace Liftaway
DATE: 25/6/10
PLAN NO: TV/120/1/AP/a(RevisionA)

Note: This drawing must not be scaled (except for planning purposes) all dimensions are to be checked on site before any work begins. The design and drawing are the copyright of the Consultants and must not be reproduced without their permission.