



DAEDALUS

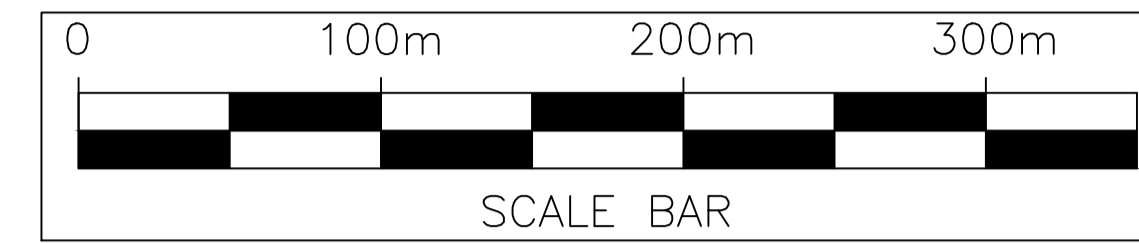

NOTES  
1. DO NOT SCALE FROM THIS DRAWING

- KEY
- DRAINAGE FEATURE
  - BUND FEATURE
  - CYCLEWAY AND/OR FOOTWAY
  - TOPSOIL AND SEED
  - DETENTION BASIN

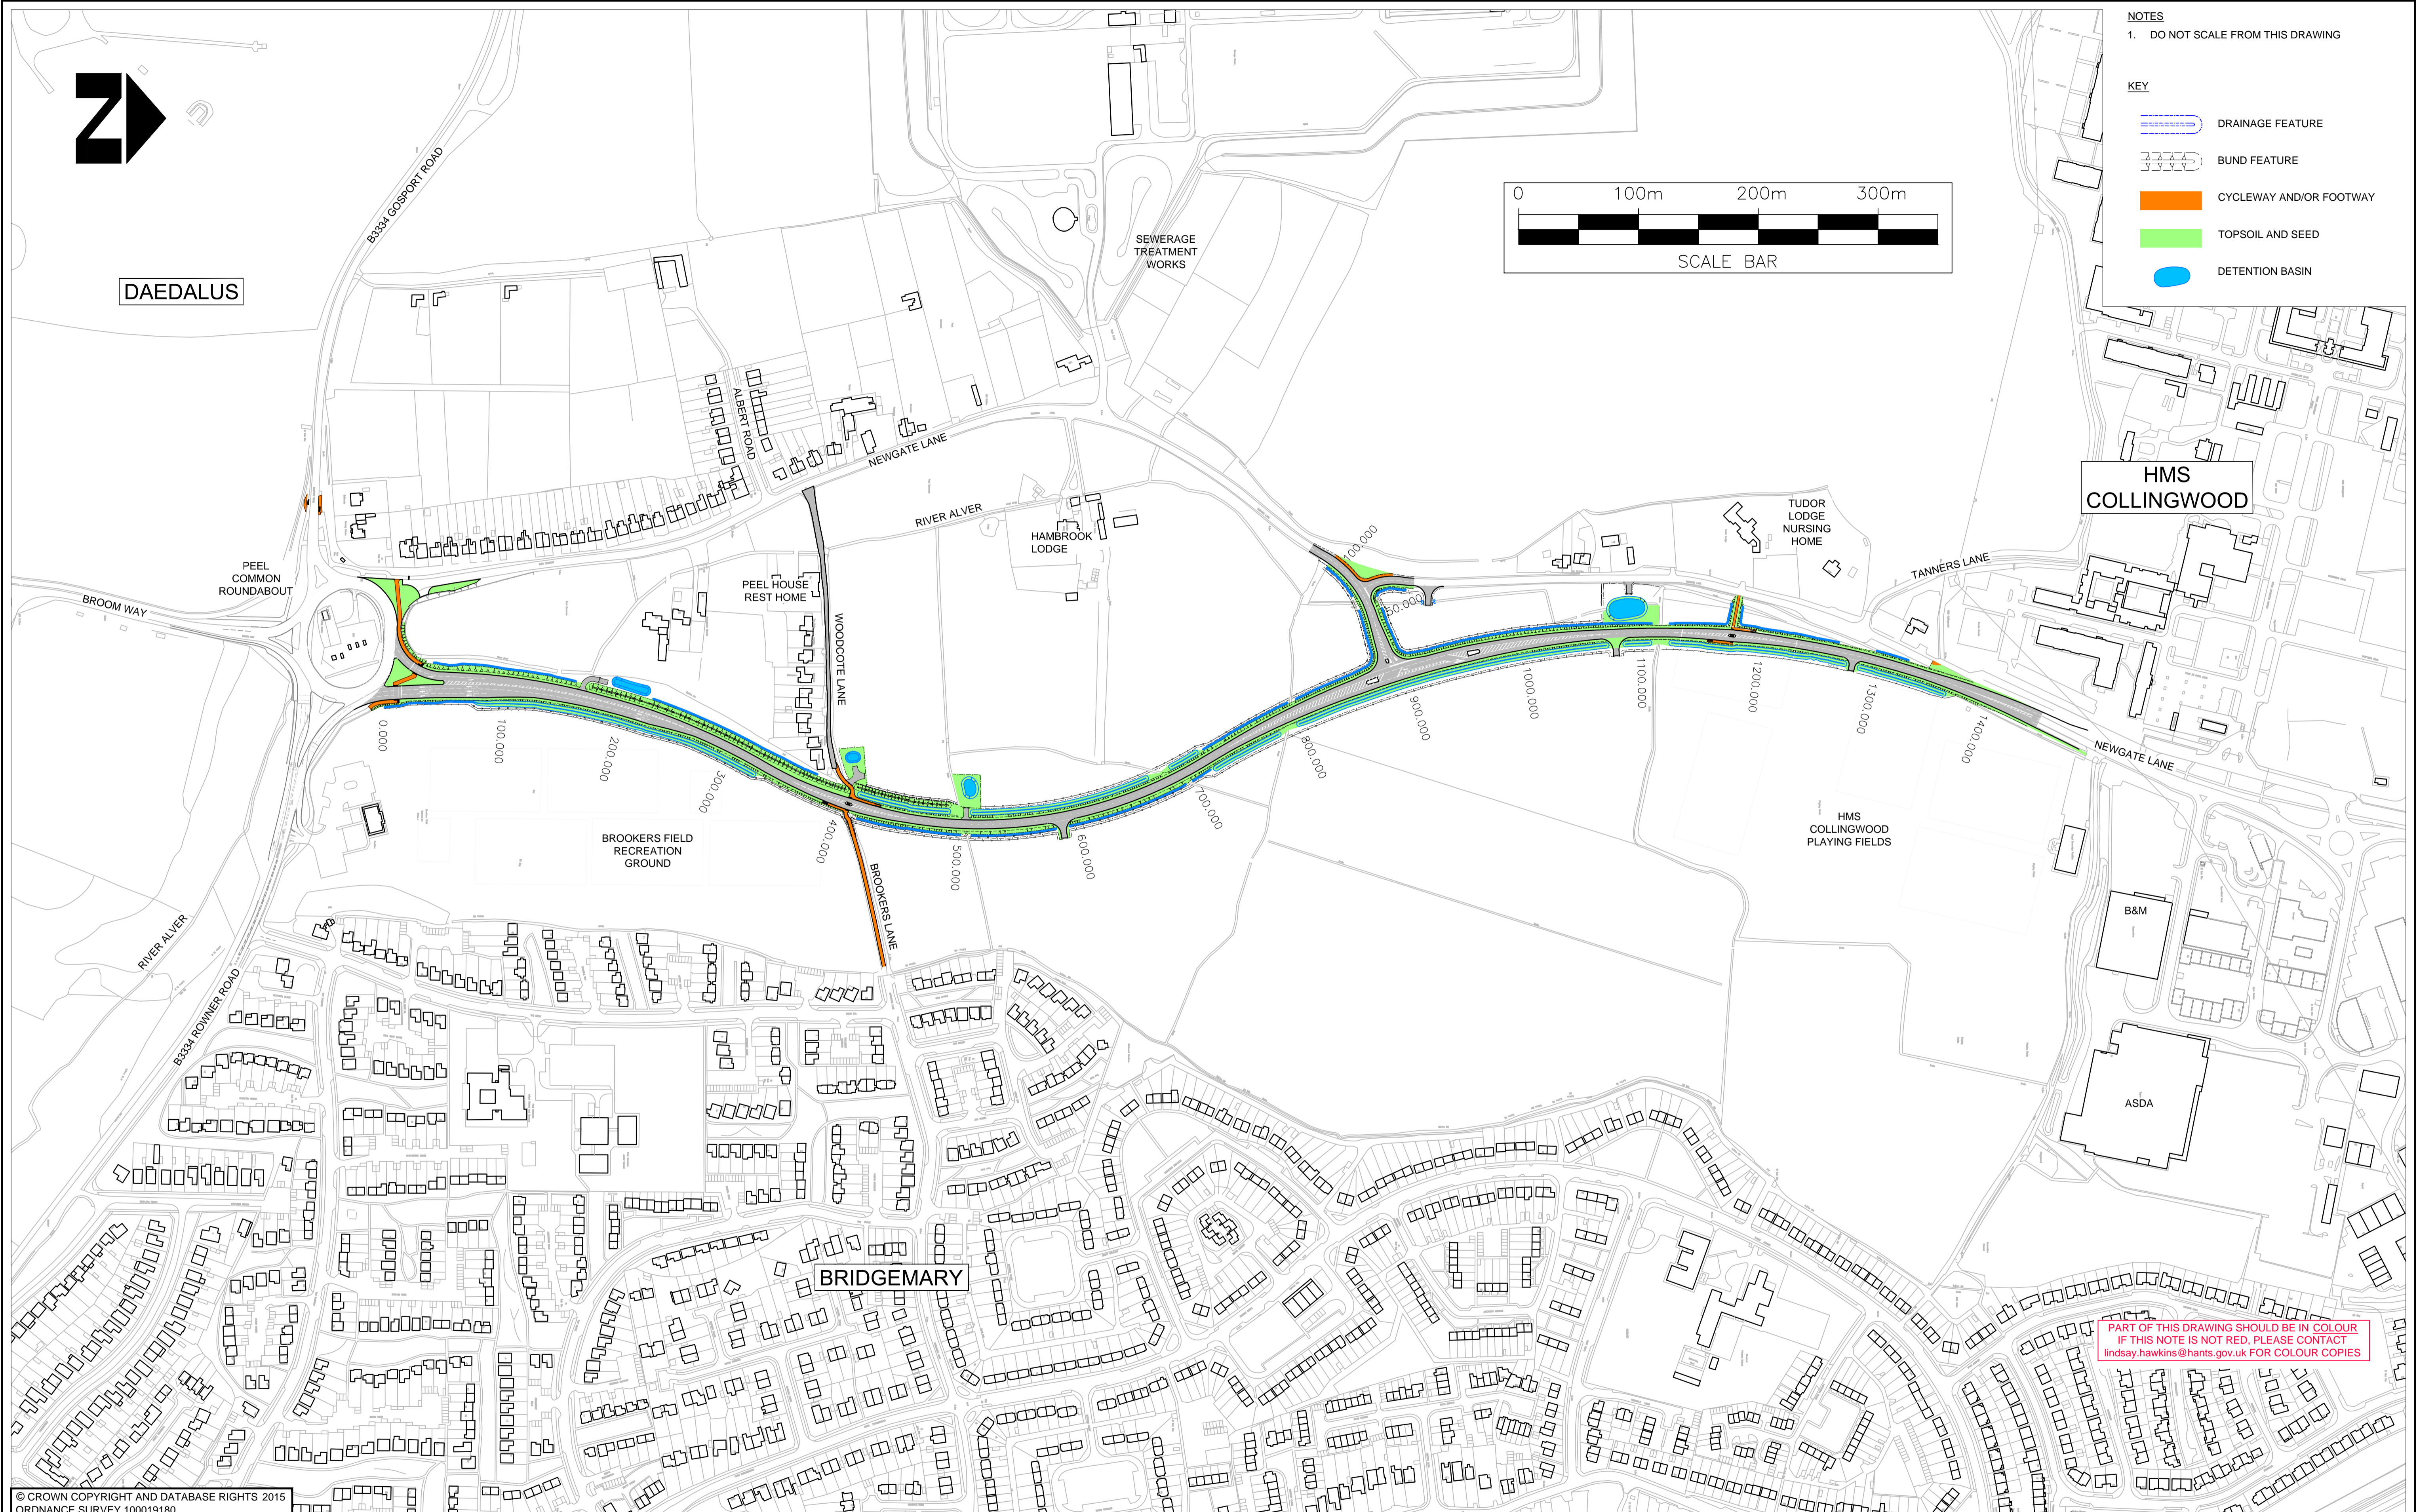

PART OF THIS DRAWING SHOULD BE IN COLOUR  
IF THIS NOTE IS NOT RED, PLEASE CONTACT  
lindsay.hawkins@hants.gov.uk FOR COLOUR COPIES

© CROWN COPYRIGHT AND DATABASE RIGHTS 2015  
ORDNANCE SURVEY 100019180

<p>CLIENT</p> <p><b>HAMPSHIRE COUNTY COUNCIL</b> ECONOMY, TRANSPORT AND ENVIRONMENT DEPARTMENT STRATEGIC TRANSPORT</p>				<p>CONSULTANT</p> <p><b>Hampshire</b> <b>Engineering</b> County Council CONSULTANCY</p> <p>STUART JARVIS BSc DipTP FCIHT MRTPI: DIRECTOR OF ECONOMY, TRANSPORT &amp; ENVIRONMENT</p>				<p>DESIGNER</p> <p>RW</p>		<p>SCHEME</p> <p><b>NEWGATE LANE</b> <b>SOUTHERN SECTION</b></p>		<p>DRAWING TITLE</p> <p><b>GENERAL ARRANGEMENT</b> <b>OVERVIEW</b></p>																
<p>DESIGNER</p> <p>LH</p>				<p>CHECKED</p> <p>LW LW</p>				<p>APPROVED</p> <p>CM CM</p>		<p>JOB No.</p> <p>SCALE @ A1</p> <p>1:2500</p>		<p>DATE</p> <p>08.05.2015</p>																
<p>REVISIONS</p> <table border="1"> <tr> <th>REV</th> <th>DATE</th> <th>CAD</th> <th>CHKD</th> <th>APPD</th> </tr> <tr> <td>A</td> <td>21.09.2015</td> <td>DF</td> <td>LW</td> <td>CM</td> </tr> <tr> <td colspan="5">AMENDMENTS</td> </tr> </table>				REV	DATE	CAD	CHKD	APPD	A	21.09.2015	DF	LW	CM	AMENDMENTS					<p>STANDARD</p> <p>DATE</p> <p>CAD</p> <p>CHKD</p> <p>APPD</p>				<p>SHEET NUMBER</p> <p>1 OF 1</p>		<p>DRAWING NUMBER</p> <p>EC/CJ007861/02/012</p>		<p>REV</p> <p>A</p>	
REV	DATE	CAD	CHKD	APPD																								
A	21.09.2015	DF	LW	CM																								
AMENDMENTS																												

HCC CAD FILE: K:\EngRoads\Schemes\CJ007861\01 Newgate Lane Southern Section\AutoCAD\02-Planning\EC\_CJ007861-02-012-013\_GEN ARRANGEMENT-OVERVIEW.dwg