


- NOTES**  
1. DO NOT SCALE FROM THIS DRAWING
- KEY**
- APPLICATION BOUNDARY
  - EXISTING BUS STOP REMOVED
  - PROPOSED BUS STOPS TO BE CLEARED
  - EXISTING BUS STOPS TO REMAIN

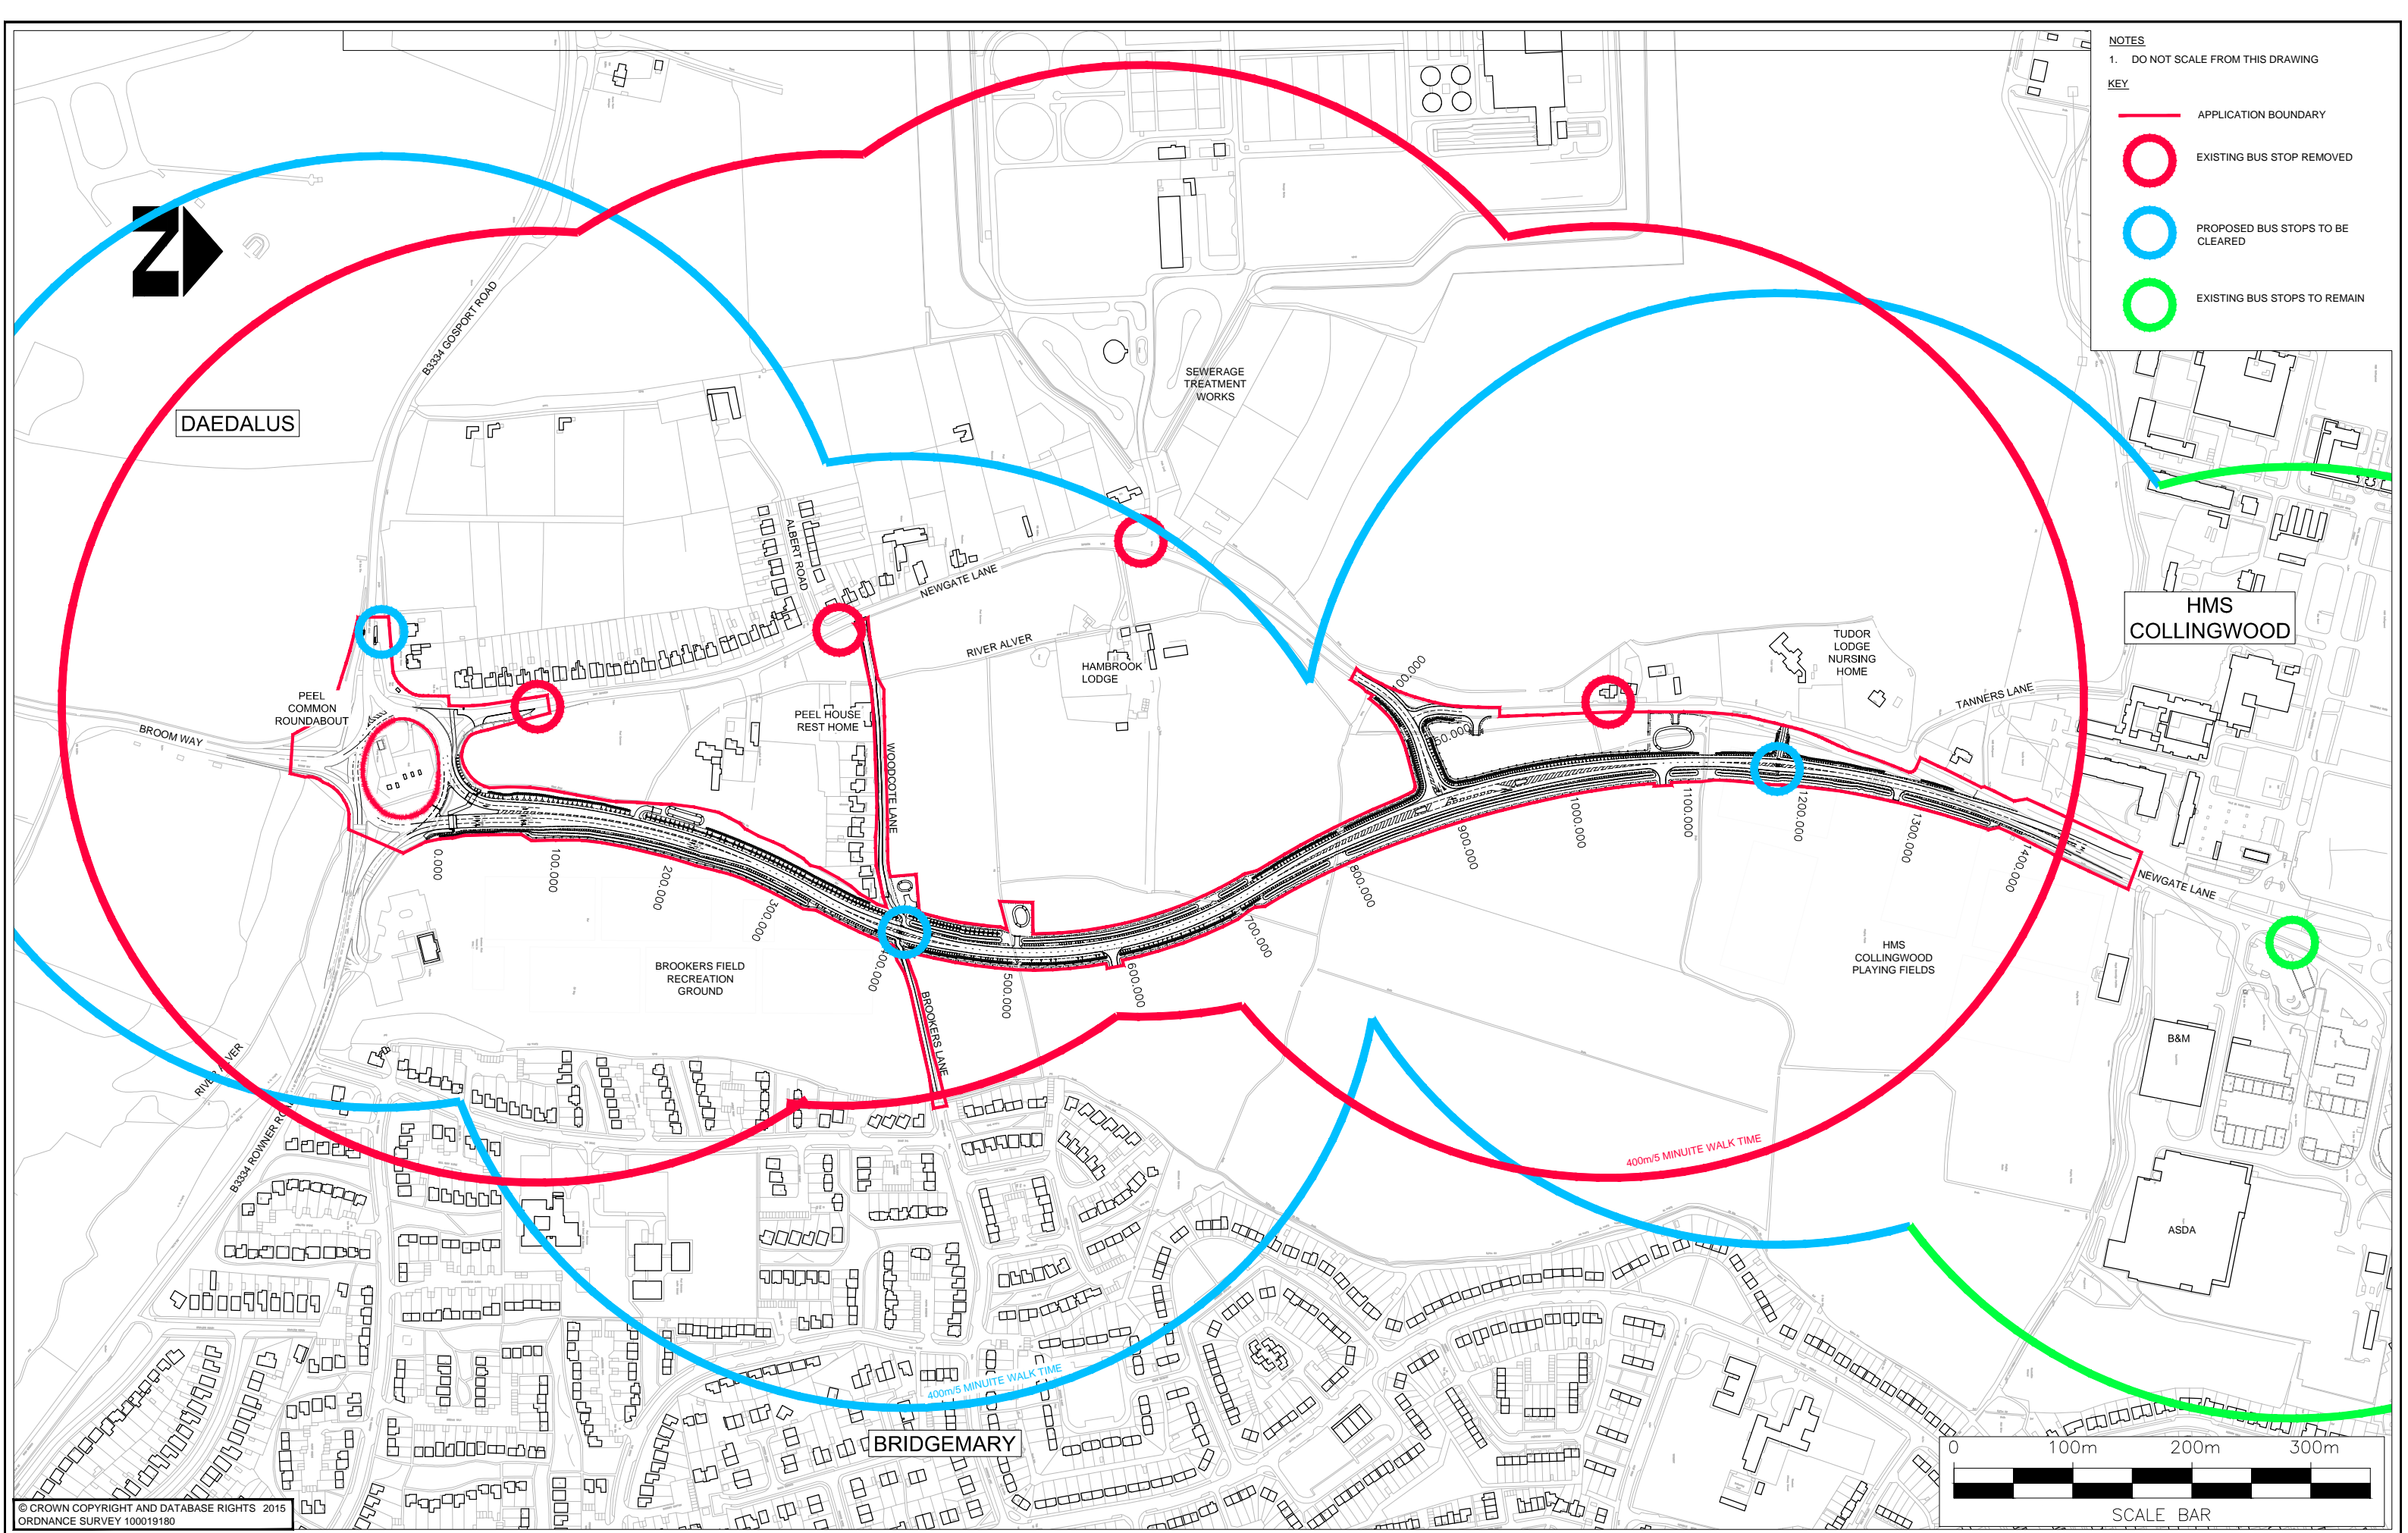

© CROWN COPYRIGHT AND DATABASE RIGHTS 2015  
ORDNANCE SURVEY 100019180

REV	AMENDMENTS	DATE	CAD	CHKD	APPD

CLIENT  
**HAMPSHIRE COUNTY COUNCIL**  
ECONOMY, TRANSPORT AND ENVIRONMENT DEPARTMENT  
STRATEGIC TRANSPORT

CONSULTANT  
**Hampshire County Council Engineering CONSULTANTS**  
STUART JARVIS BSc DipTP FCIHT MRTPI: DIRECTOR OF ECONOMY, TRANSPORT & ENVIRONMENT

DESIGNER: RW  
CAD: DF  
CHECKED: LW  
APPROVED: CM

SCHEME: NEWGATE LANE SOUTHERN SECTION

JOB No. SCALE @ A1: 1:2500  
DATE: 06.07.2015  
SHEET NUMBER: 1 OF 1

DRAWING TITLE: 400m / 5 MINUTE WALK TIME BUS CATCHMENT AREAS

HCC CAD PLOT: 27/10/2015 15:42:10  
DRAWING NUMBER: EC/CJ007861/02/045

HCC CAD FILE: K:\Eng\Roads\Schemes\CJ007861\_01 Newgate Lane Southern Section\AutoCAD\01-General\EC-CJ007861\_045\_Bus Catchment Areas.dwg