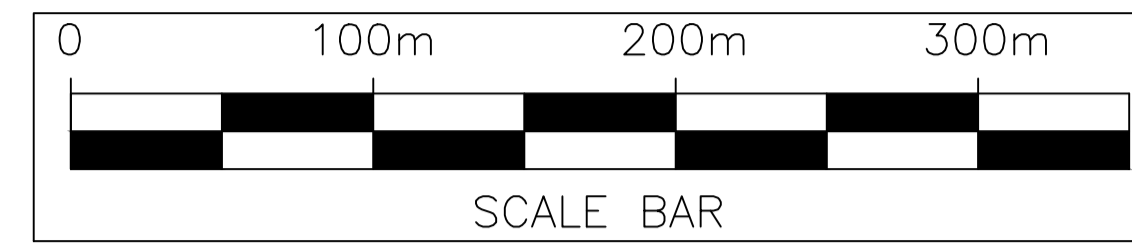

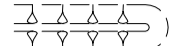





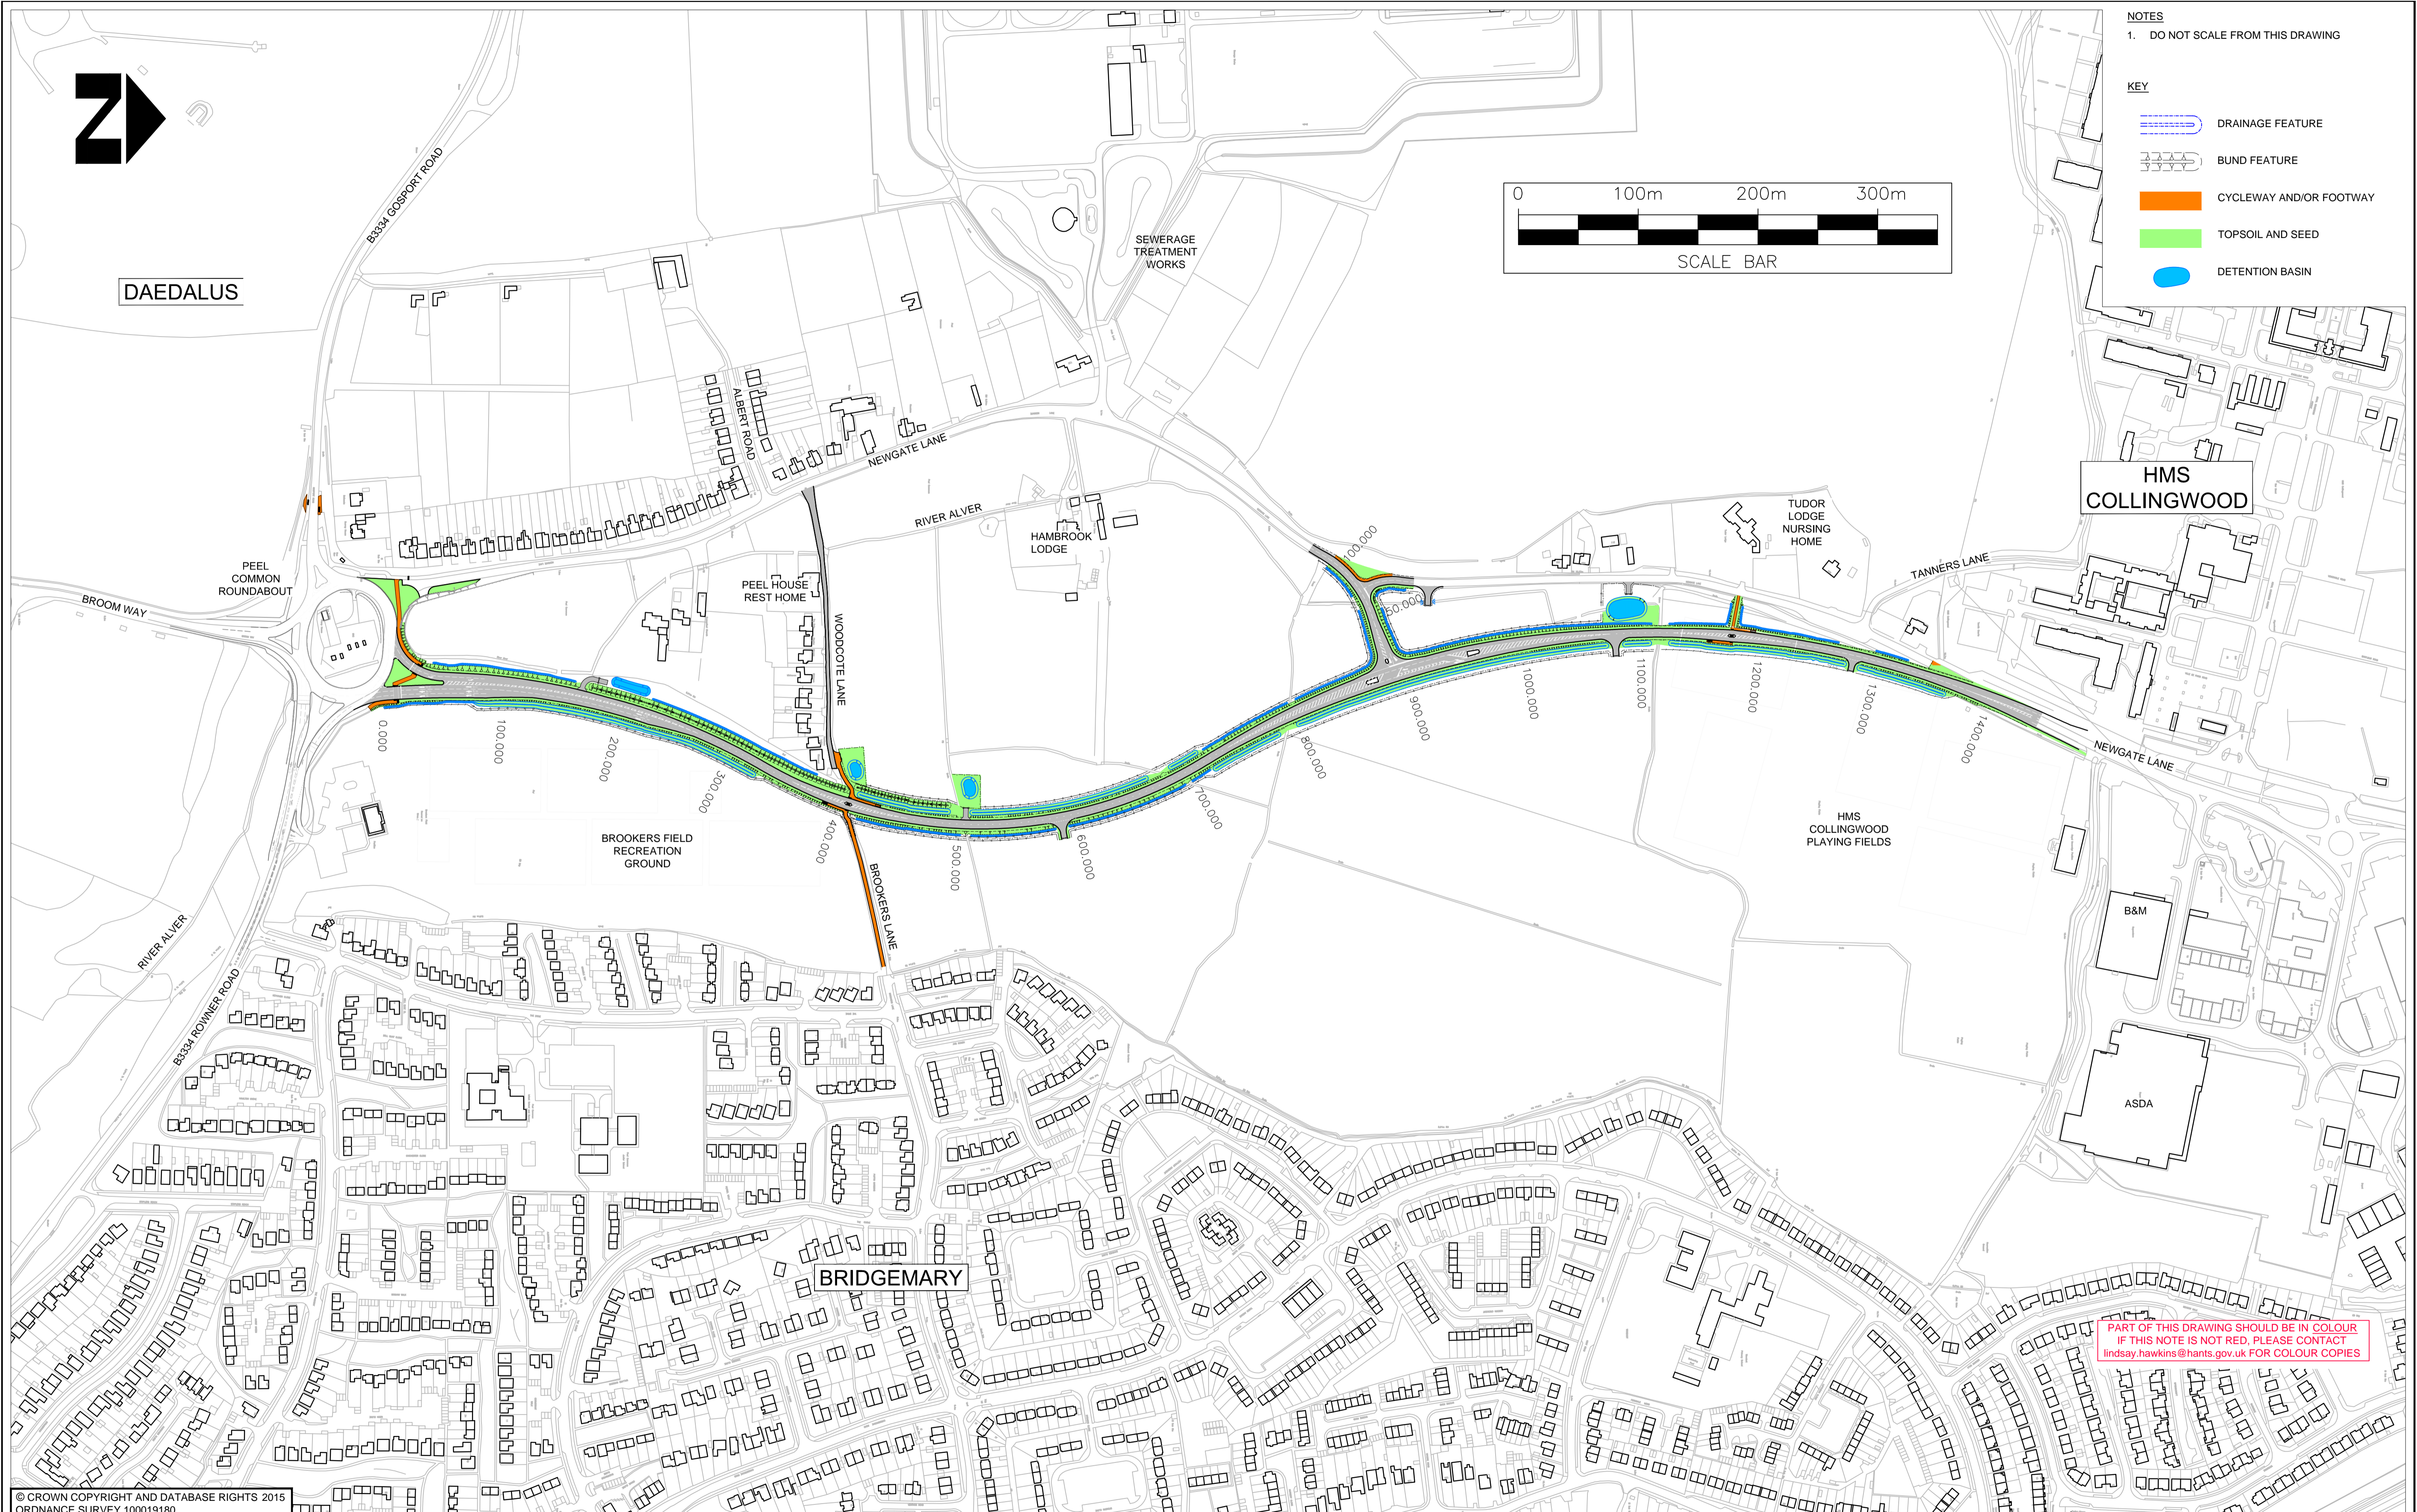


DAEDALUS


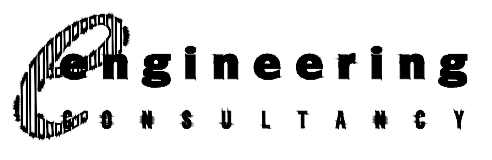


NOTES
1. DO NOT SCALE FROM THIS DRAWING

- KEY
-  DRAINAGE FEATURE
 -  BUND FEATURE
 -  CYCLEWAY AND/OR FOOTWAY
 -  TOPSOIL AND SEED
 -  DETENTION BASIN



© CROWN COPYRIGHT AND DATABASE RIGHTS 2015
ORDNANCE SURVEY 100019180

CLIENT HAMPSHIRE COUNTY COUNCIL ECONOMY, TRANSPORT AND ENVIRONMENT DEPARTMENT STRATEGIC TRANSPORT		CONSULTANT  Hampshire County Council  CONSULTANCY <small>Stuart Jarvis BSc DipTP FCIHT MRTPI: DIRECTOR OF ECONOMY, TRANSPORT & ENVIRONMENT</small>		DESIGNER RW CAD LH CHECKED LW LW APPROVED CM CM		SCHEME NEWGATE LANE SOUTHERN SECTION JOB No. SCALE @ A1 DATE 08.05.2015		DRAWING TITLE GENERAL ARRANGEMENT OVERVIEW <small>HCC CAD PLOT: 02/02/2015 15:28:09</small> DRAWING NUMBER EC/CJ007861/02/012		REV
REV	AMENDMENTS	DATE	CAD	CHKD	APPD	SHEET NUMBER 1 OF 1		DRAWING NUMBER EC/CJ007861/02/012		REV