


# A27 St Margarets Roundabout

## Proposed Signalisation of A27 St Margaret's Roundabout and Associated Improvements

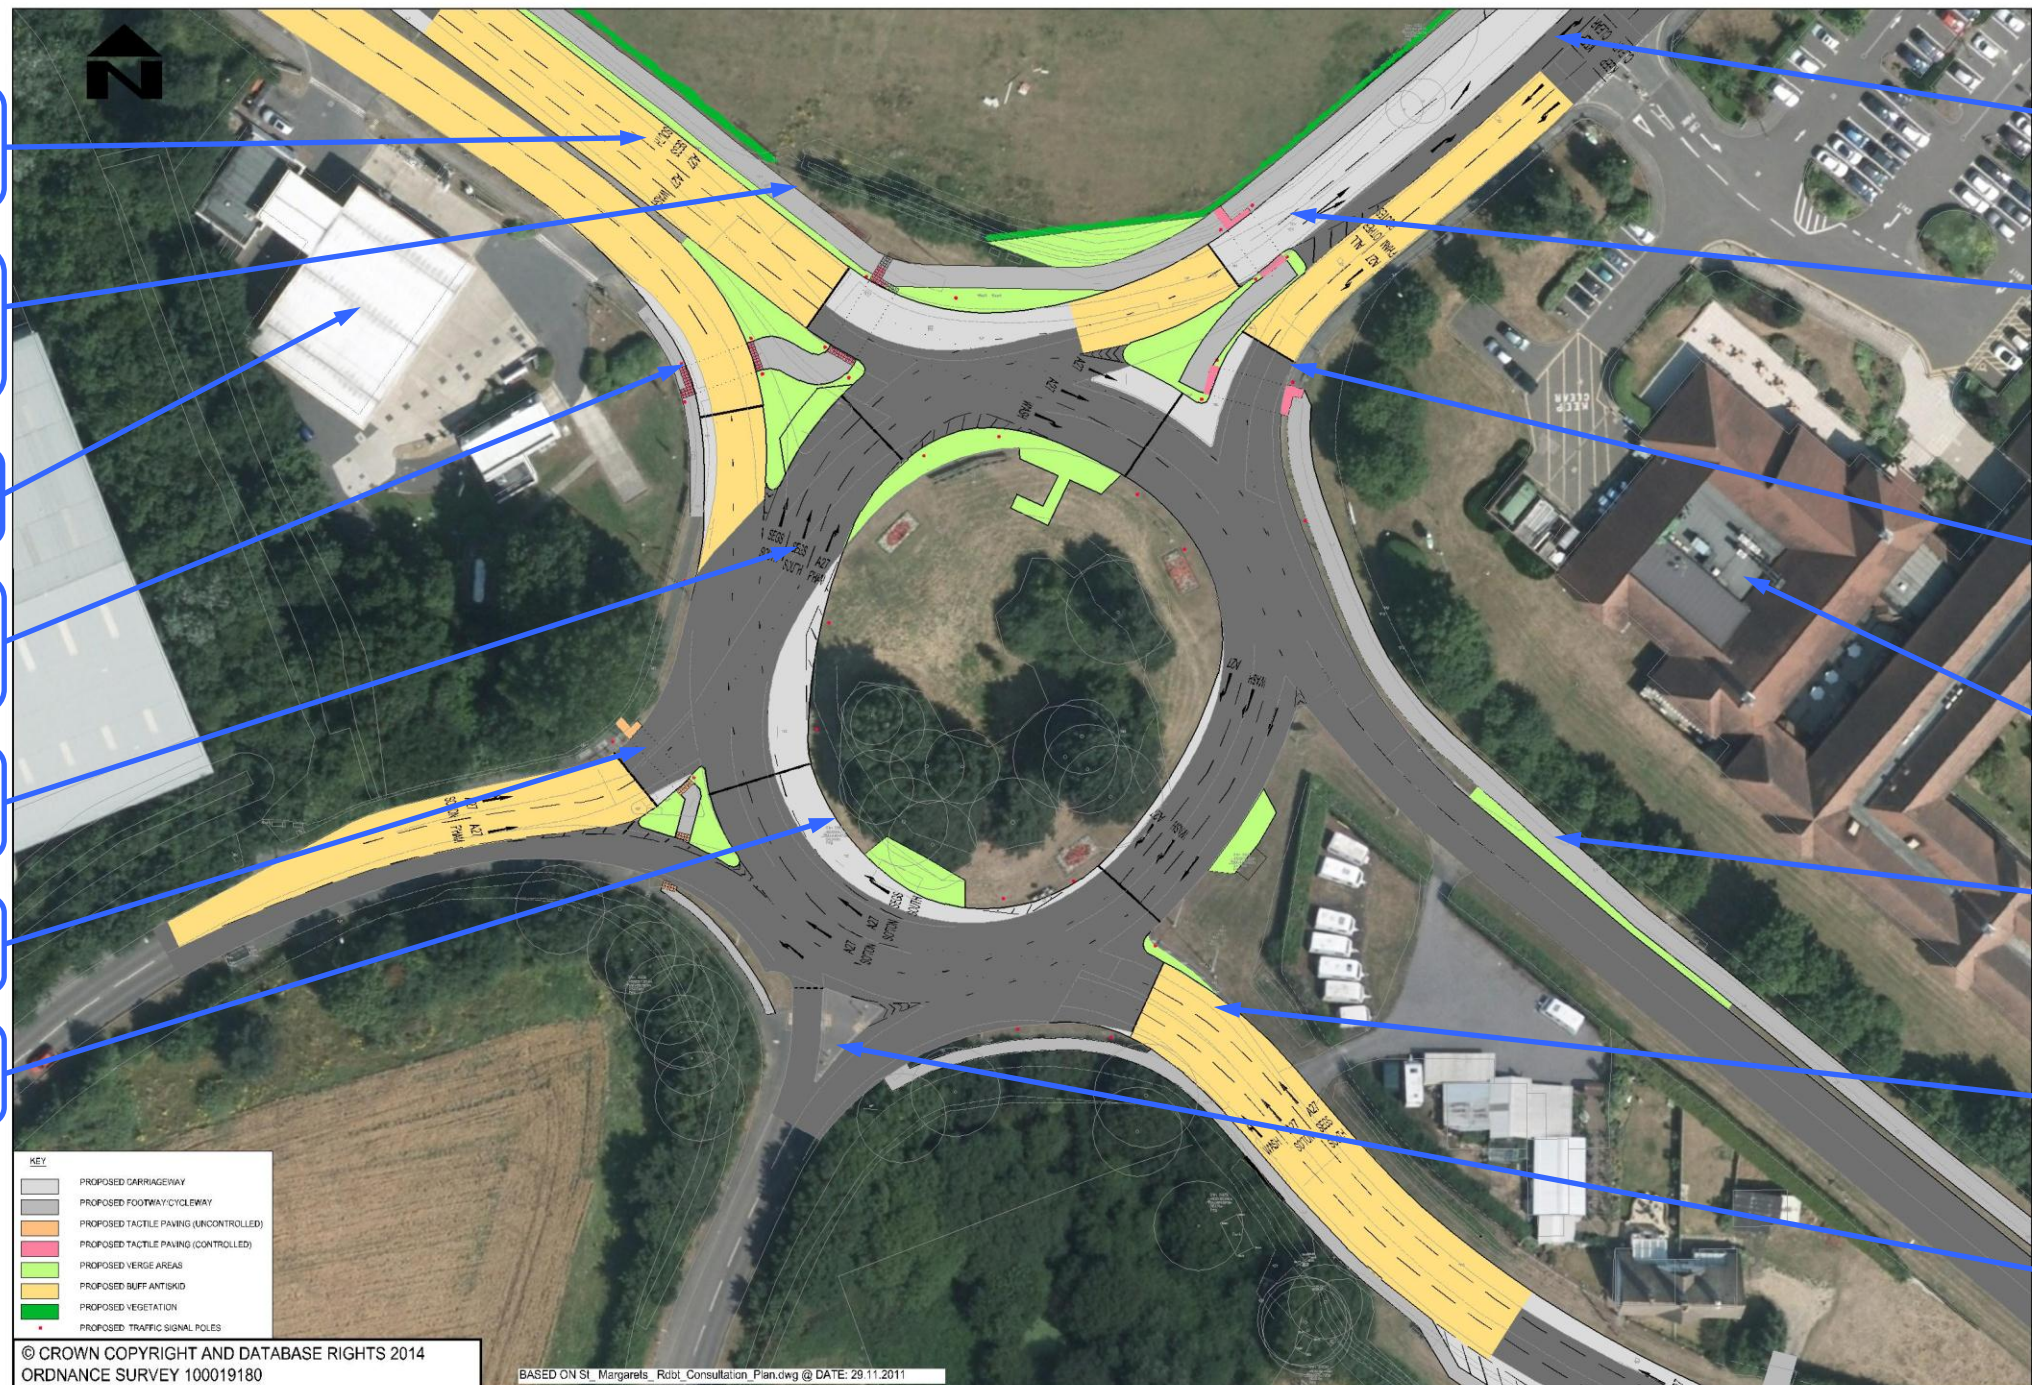

A27 eastbound entry widened to 3 lanes with signal control

Existing footway to be widened to form a shared use pedestrian/cycleway

Shell Petrol Filling Station and Shop

Signal crossing for pedestrians (phased with junction signals)

Roundabout widened to increase capacity

Signal control on entry from Warsash Road

Additional lane added to widened roundabout

New right turn lane to Holiday Inn

Exit to Cartwright Drive widened to 2 lanes (then merge to one lane)

Signal control on Cartwright Drive with crossing for pedestrians and cyclists

Holiday Inn

Existing footway widened to form a shared use pedestrian/cycle way

A27 westbound entry widened to 3 lanes with signal control

St Margaret's Lane entry / exit remains unchanged