


- NOTES:
- APPROXIMATE DIMENSIONS OF THE HWRC:
104m x 52.5m = 5460m² = 1.35 ACRES
 - OVERALL APPROXIMATE DIMENSIONS INCLUDING HWRC ACCESS ROAD AND LANDSCAPING BAND OF 5m:
120m x 62.5m = 7500m²
= 1.85 ACRES
= 0.75 HECTARES
- KEY:
- ROAD PAVEMENT CONSTRUCTION
 - CONCRETE SLAB
 - PROPOSED LANDSCAPE PLANTING AREA
 - PROPOSED 2.4M HIGH PALISADE PERIMETER FENCE
 - PROPOSED BIN BAY GUARDRAIL
 - PEDESTRIAN KEE KLAMP FENCING

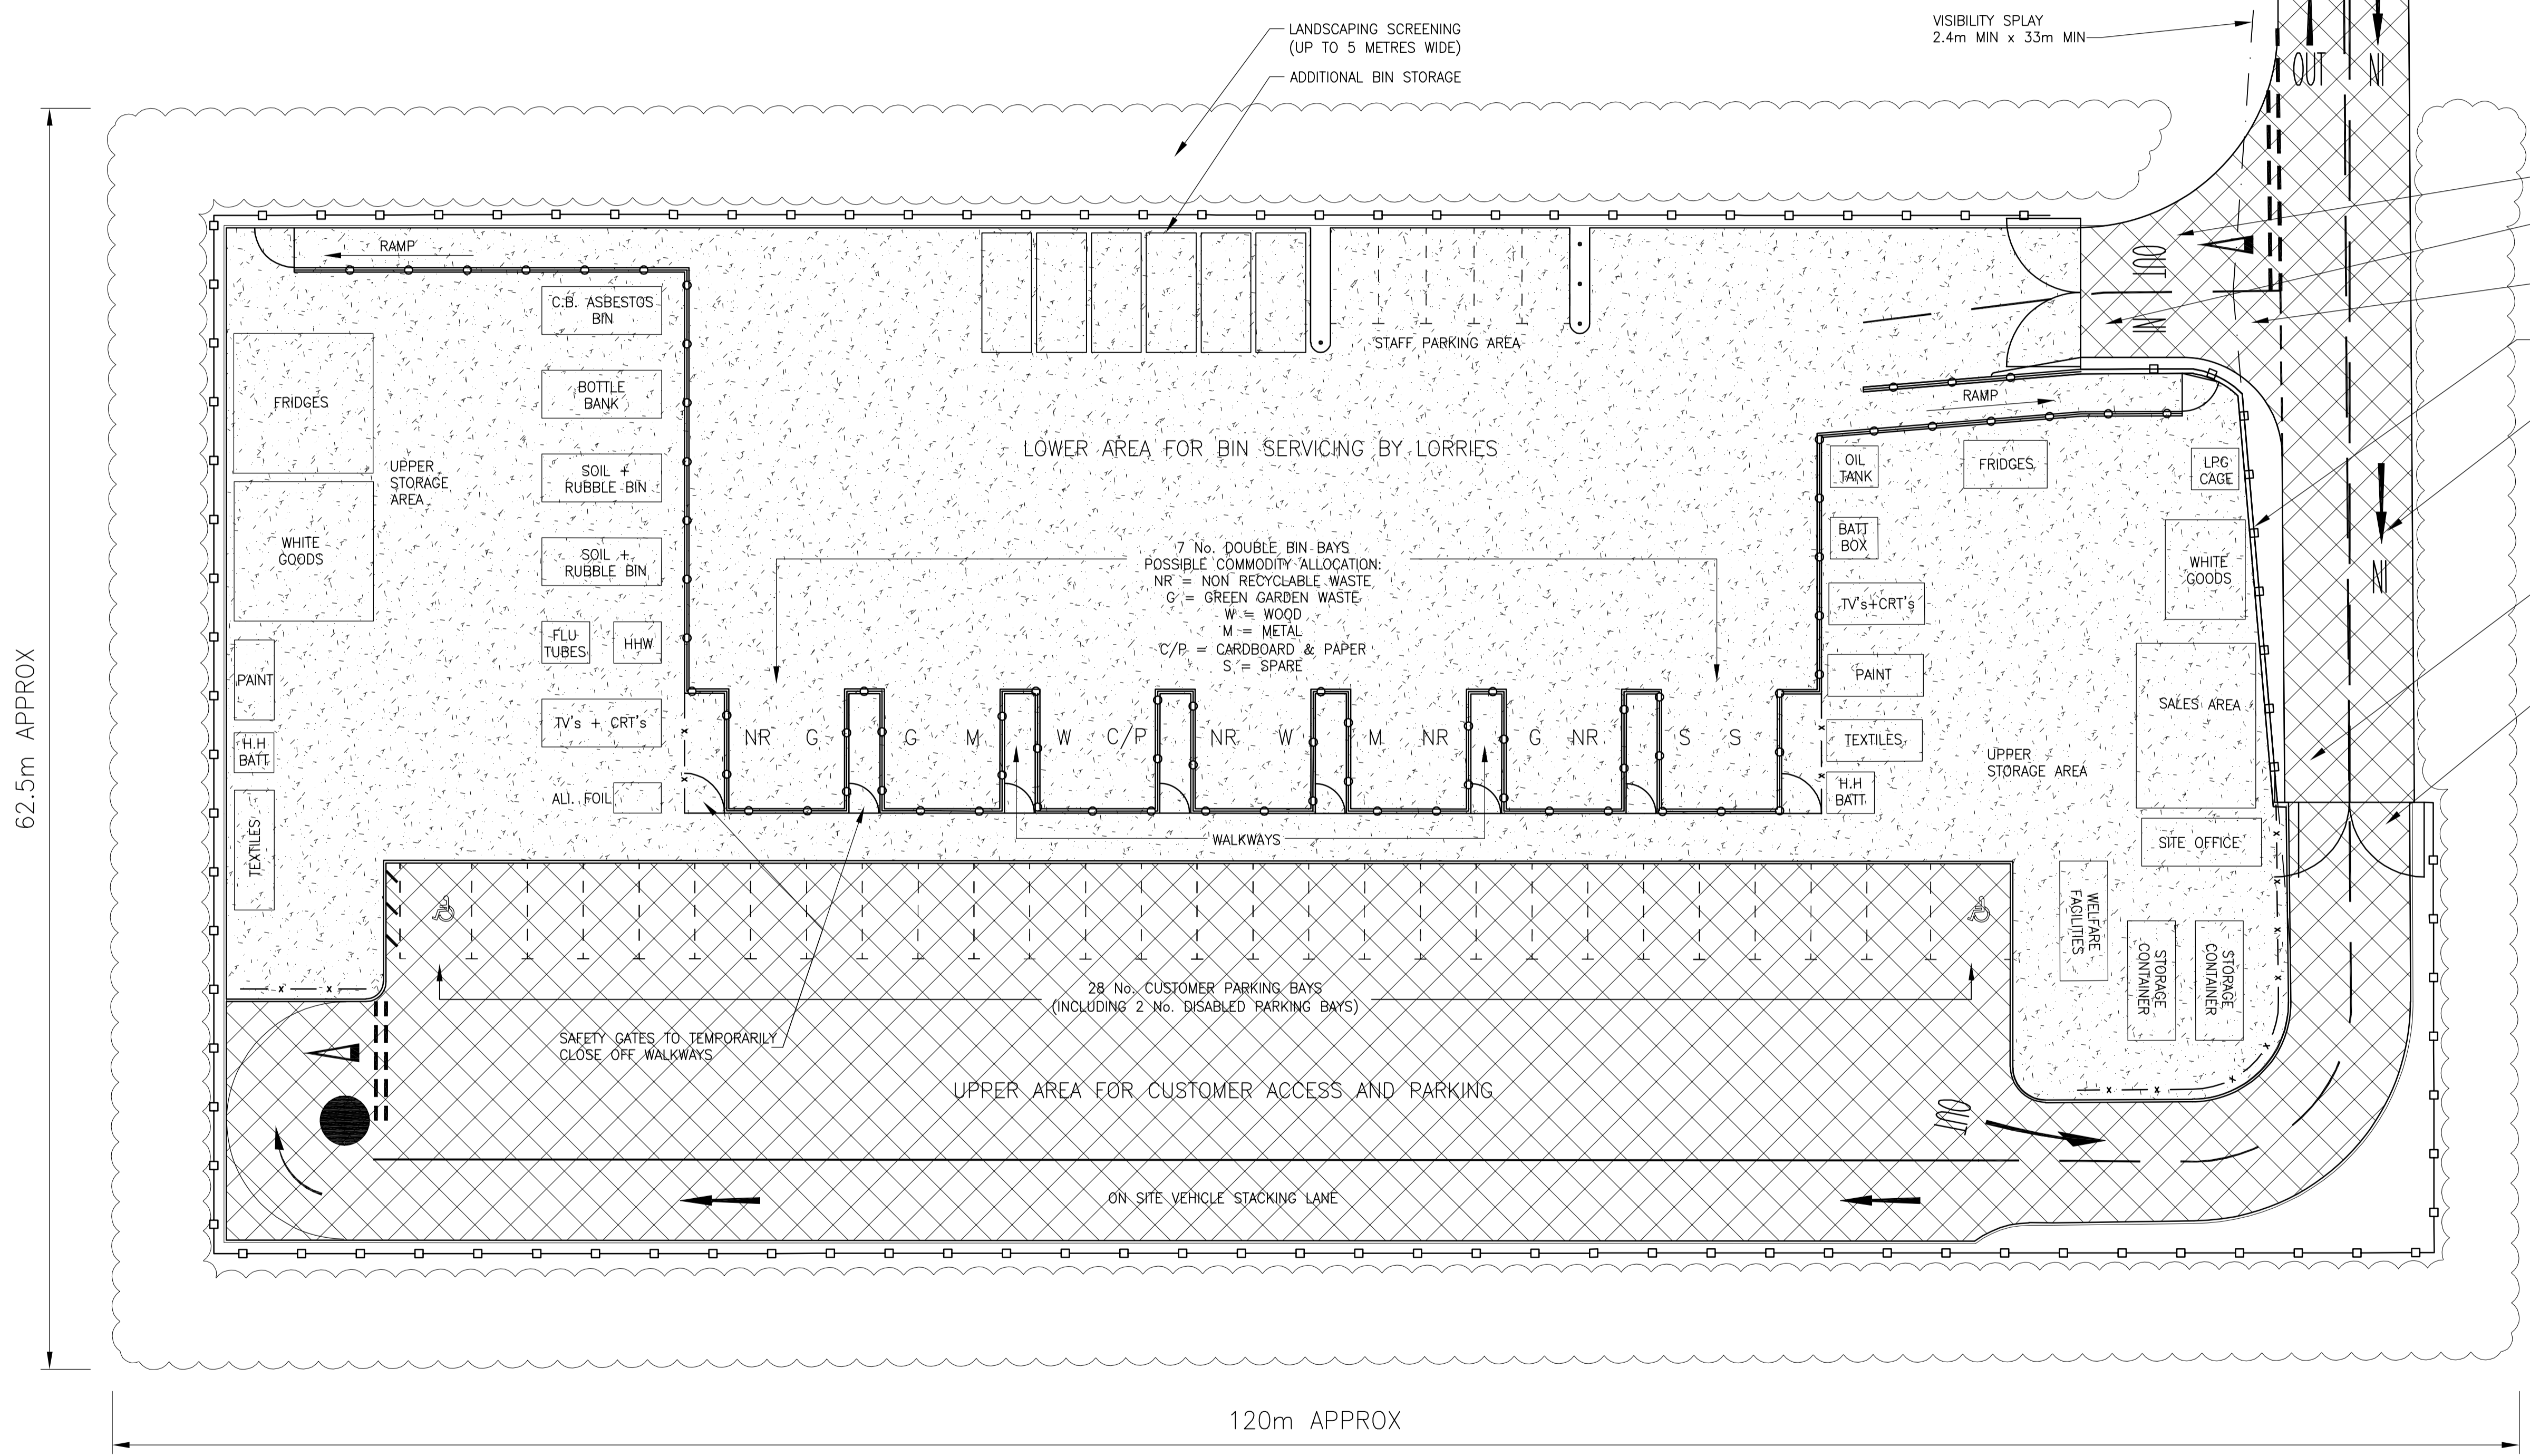

REV.	AMENDMENT	DATE	DRAWN	CHKD	APPD
B	FURTHER LAYOUT REVISION (DOUBLE-BIN BAYS)	28.09.07	AJM	SF	SF
A	LAYOUT REVISED IN ACCORDANCE WITH LAYOUT DESIGN DEVELOPMENTS	13.03.07	TRK	SF	DW

CLIENT

HAMPSHIRE COUNTY COUNCIL
ENVIRONMENT DEPARTMENT
WASTE & RESOURCE MANAGEMENT SECTION

CONSULTANT

Hampshire
County Council

engineering
CONSULTANCY

ALISON QUANT BSc MSc MRTPI, DIRECTOR OF ENVIRONMENT, THE CASTLE, WINCHESTER.

DRAWN	SCHEME	SCALE	DATE	SHEET No.
JM	RELOCATION OF WATERLOOVILLE HWRC	A1	SEPT. 2007	1/1

DRAWING TITLE	DRG No.	REV	SUFFIX
DRAFT SCHEMATIC LAYOUT OF A SPLIT-LEVEL HWRC	17/A194/WAT/01	B	

HCC: C:\Eng\Roads\Schemes\A194\AutoCAD\General\17-A194-WAT-01-RevB.dwg