


- NOTES**
- DO NOT SCALE FROM THIS DRAWING.
 - ALL DIMENSIONS IN METRES UNLESS OTHERWISE STATED.
- KEY**
- GRASSED AREA
 - PAVED AREA (FOOTWAY/CYCLEWAY/PAVED ISLAND)
 - DRAINAGE DITCH OR SWALE
 - DETENTION BASIN
 - APPLICATION BOUNDARY
 - ADJACENT LAND OWNED BY HCC

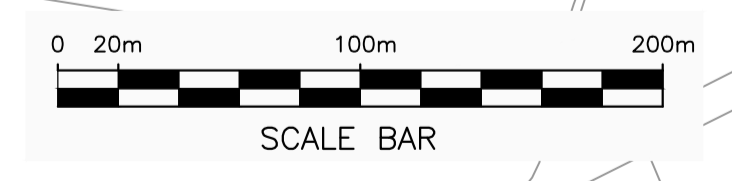

© CROWN COPYRIGHT AND DATABASE RIGHTS 2015.
ALL RIGHTS RESERVED. HCC 100019180

REV	DATE	CAD	CHKD	APPD
C	29.05.2015	DF	RW	CM
B	01.04.2015	DF	RW	CM
A	27.02.2015	DF	RW	CM
REV	DATE	CAD	CHKD	APPD

CLIENT

HAMPSHIRE COUNTY COUNCIL
ECONOMY, TRANSPORT AND ENVIRONMENT DEPARTMENT
STRATEGIC TRANSPORT

CONSULTANT

Hampshire
County Council


engineering
CONSULTANCY

STUART JARVIS BSc DipTP FCIHT MRTPI: DIRECTOR OF ECONOMY, TRANSPORT & ENVIRONMENT

DESIGNER	Scheme	Job No.	Scale	Date	Sheet Number
RW	STUBBINGTON BYPASS		A1	22.12.2014	1 OF 3
LH					
LW					
LW					
CM					


Drawing Title	Drawing Number	Rev
GENERAL ARRANGEMENT OVERVIEW	EC/R/J504603/02/022	C

HCC CAD FILE: K:\EngRoads\Schemes\R504603\01 Stubbington Bypass\AutoCAD\02 Planning\EC_R504603-02-022_02_GA-OVERVIEW.dwg

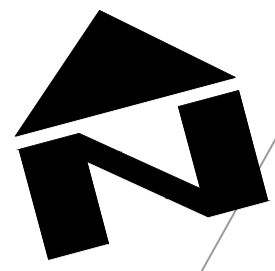

- NOTES**
- DO NOT SCALE FROM THIS DRAWING.
 - ALL DIMENSIONS IN METRES UNLESS OTHERWISE STATED.

- KEY**
- GRASSED AREA
 - PAVED AREA (FOOTWAY/CYCLEWAY/PAVED ISLAND)
 - DRAINAGE DITCH OR SWALE
 - DETENTION BASIN
 - APPLICATION BOUNDARY
 - ADJACENT LAND OWNED BY HCC

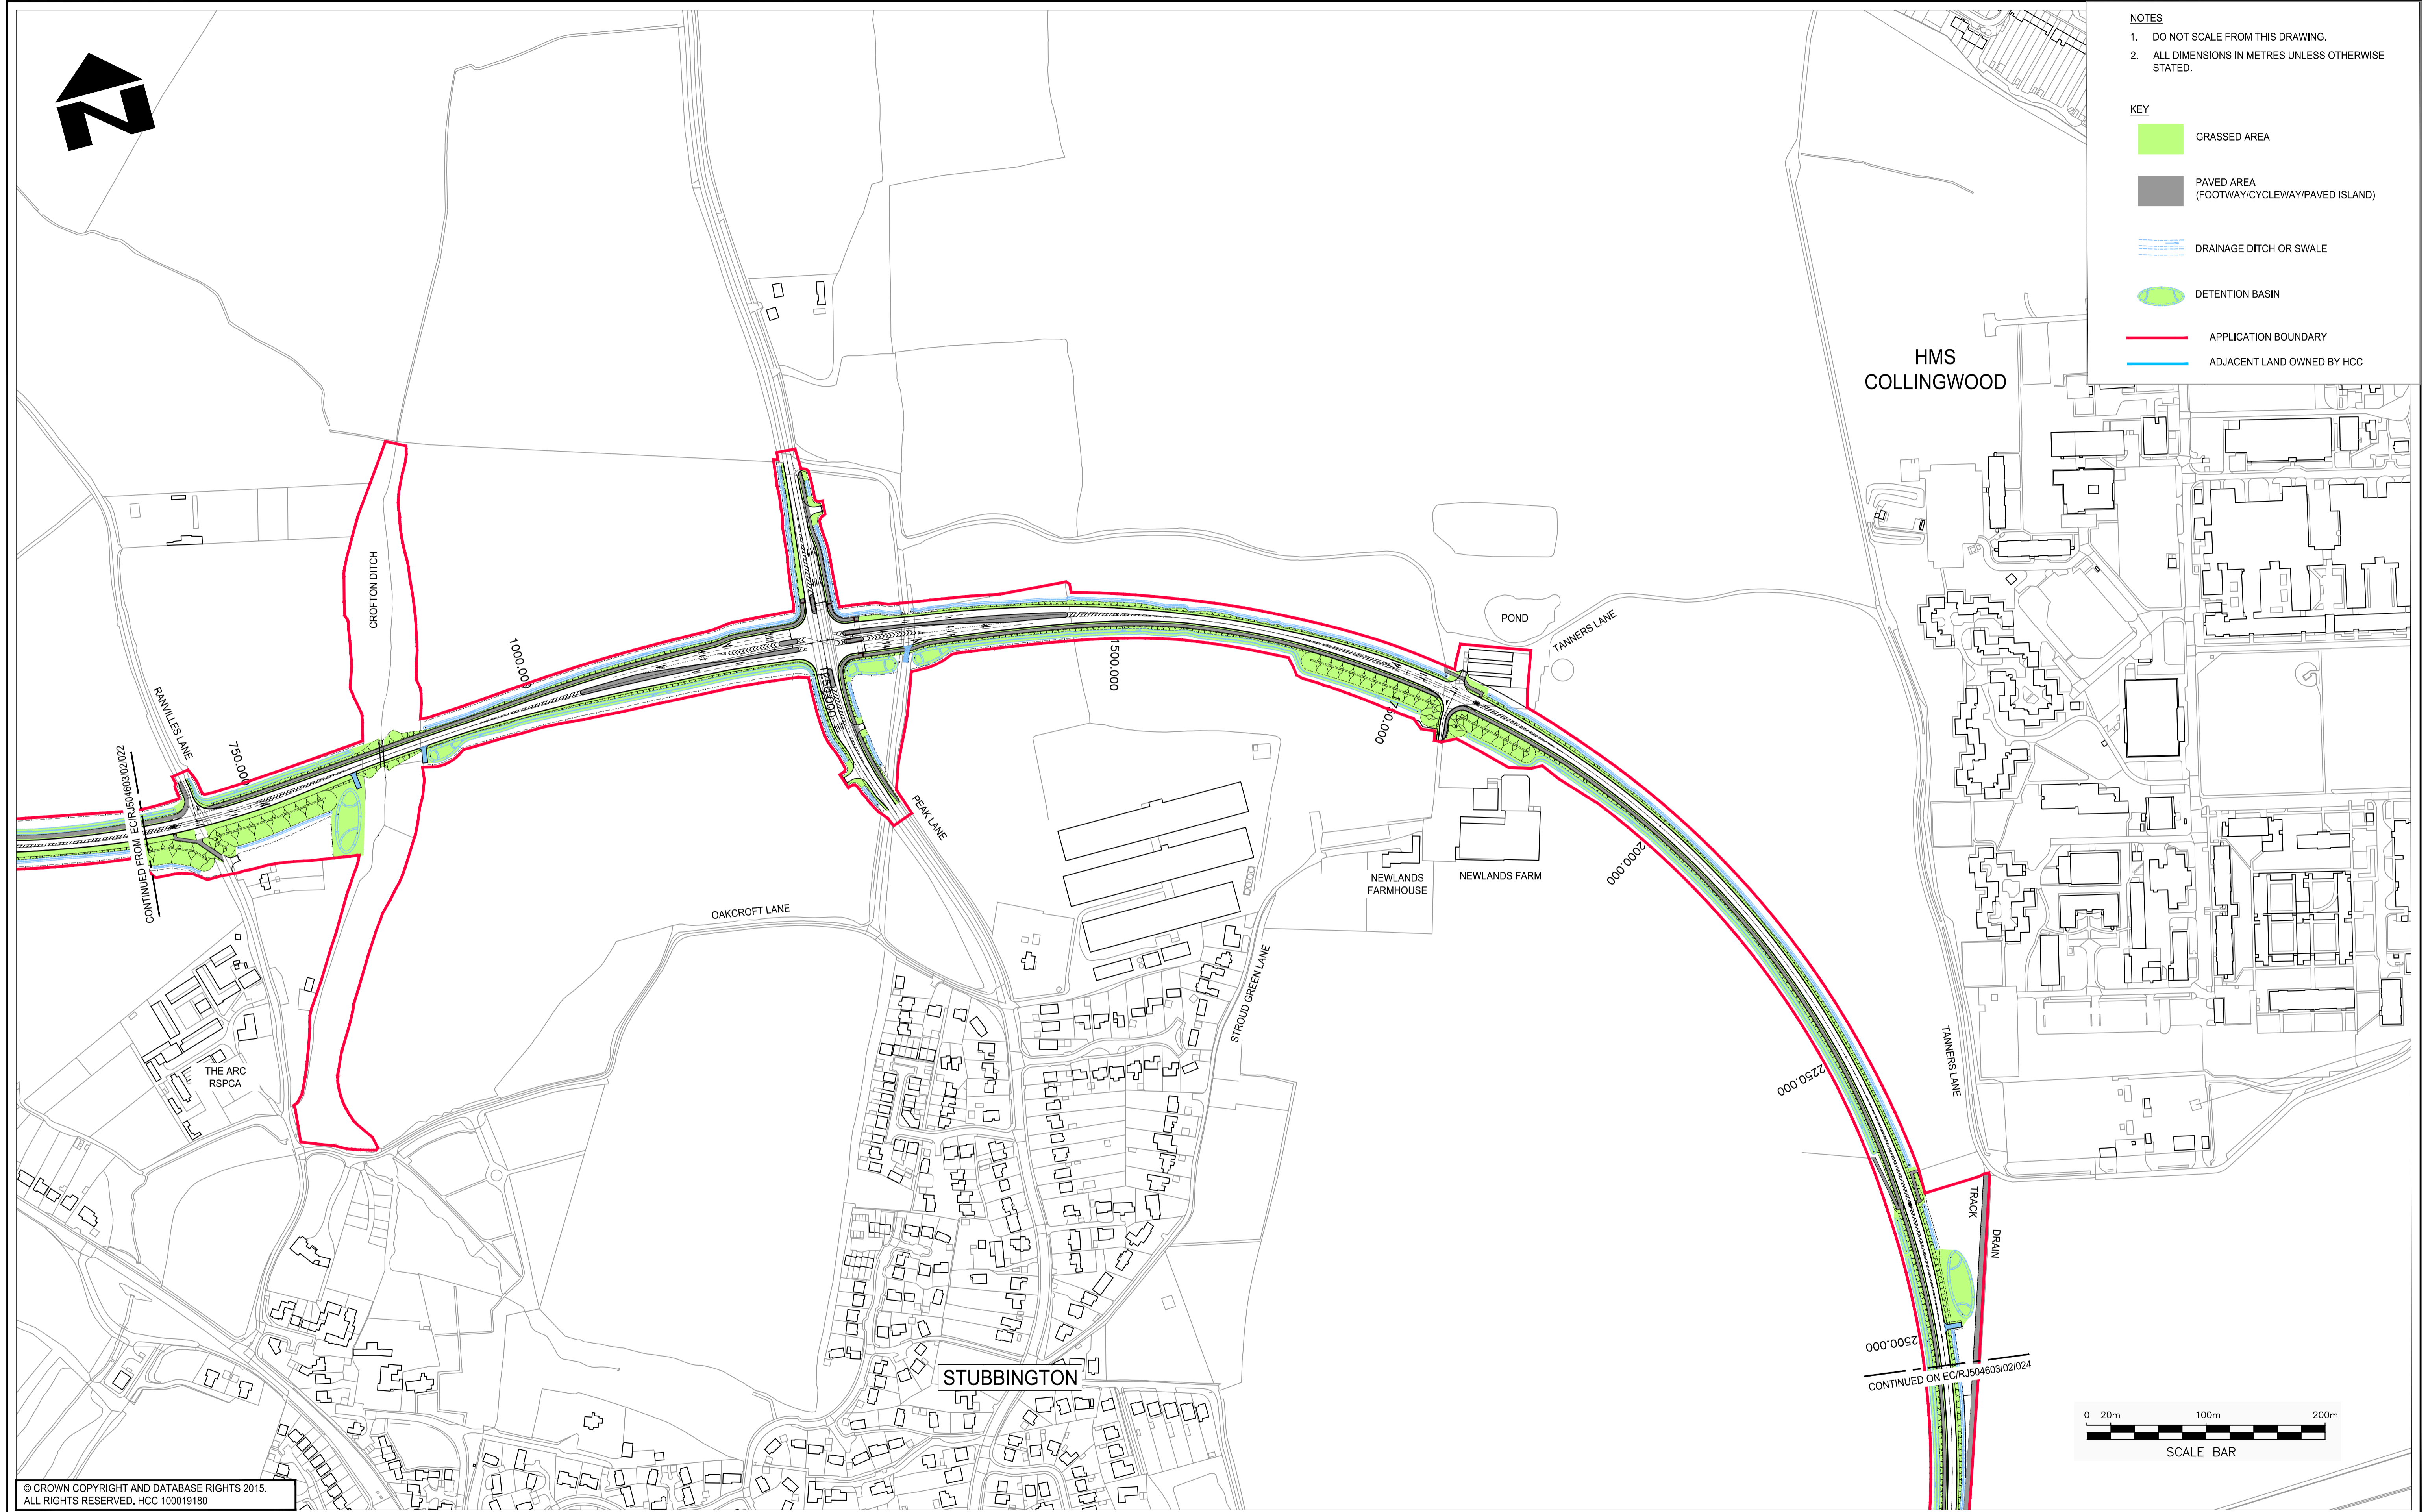

© CROWN COPYRIGHT AND DATABASE RIGHTS 2015.
ALL RIGHTS RESERVED. HCC 100019180

REV	DATE	CAD	CHKD	APPD	AMENDMENTS
C	29.05.2015	DF	RW	CM	BUNDS REVISED AND APPLICATION BOUNDARY ADDED
B	01.04.2015	DF	RW	CM	MINOR AMENDMENTS
A	27.02.2015	DF	RW	CM	PONDS ADDED

CLIENT

HAMPSHIRE COUNTY COUNCIL
ECONOMY, TRANSPORT AND ENVIRONMENT DEPARTMENT
STRATEGIC TRANSPORT


CONSULTANT

Hampshire County Council **engineering CONSULTANCY**

STUART JARVIS BSc DipTP FCIHT MRTPI: DIRECTOR OF ECONOMY, TRANSPORT & ENVIRONMENT

DESIGNER RW	SCHEME STUBBINGTON BYPASS	DRAWING TITLE GENERAL ARRANGEMENT OVERVIEW	
CAD LH		HCC CAD PLOT: 27/02/2015 10:30:51	
CHECKED LW LW	JOB No.	DATE	SHEET NUMBER
APPROVED CM CM	SCALE @ A1 1:2500	22.12.2014	2 OF 3
DRAWING NUMBER EC/RJ504603/02/023		REV C	

HCC CAD FILE: K:\Eng\Roads\Schemes\RJ504603\01 Stubbington Bypass\AutoCAD\02\Planning\EC_RJ504603-02-022_024_GA-OVERVIEW.dwg

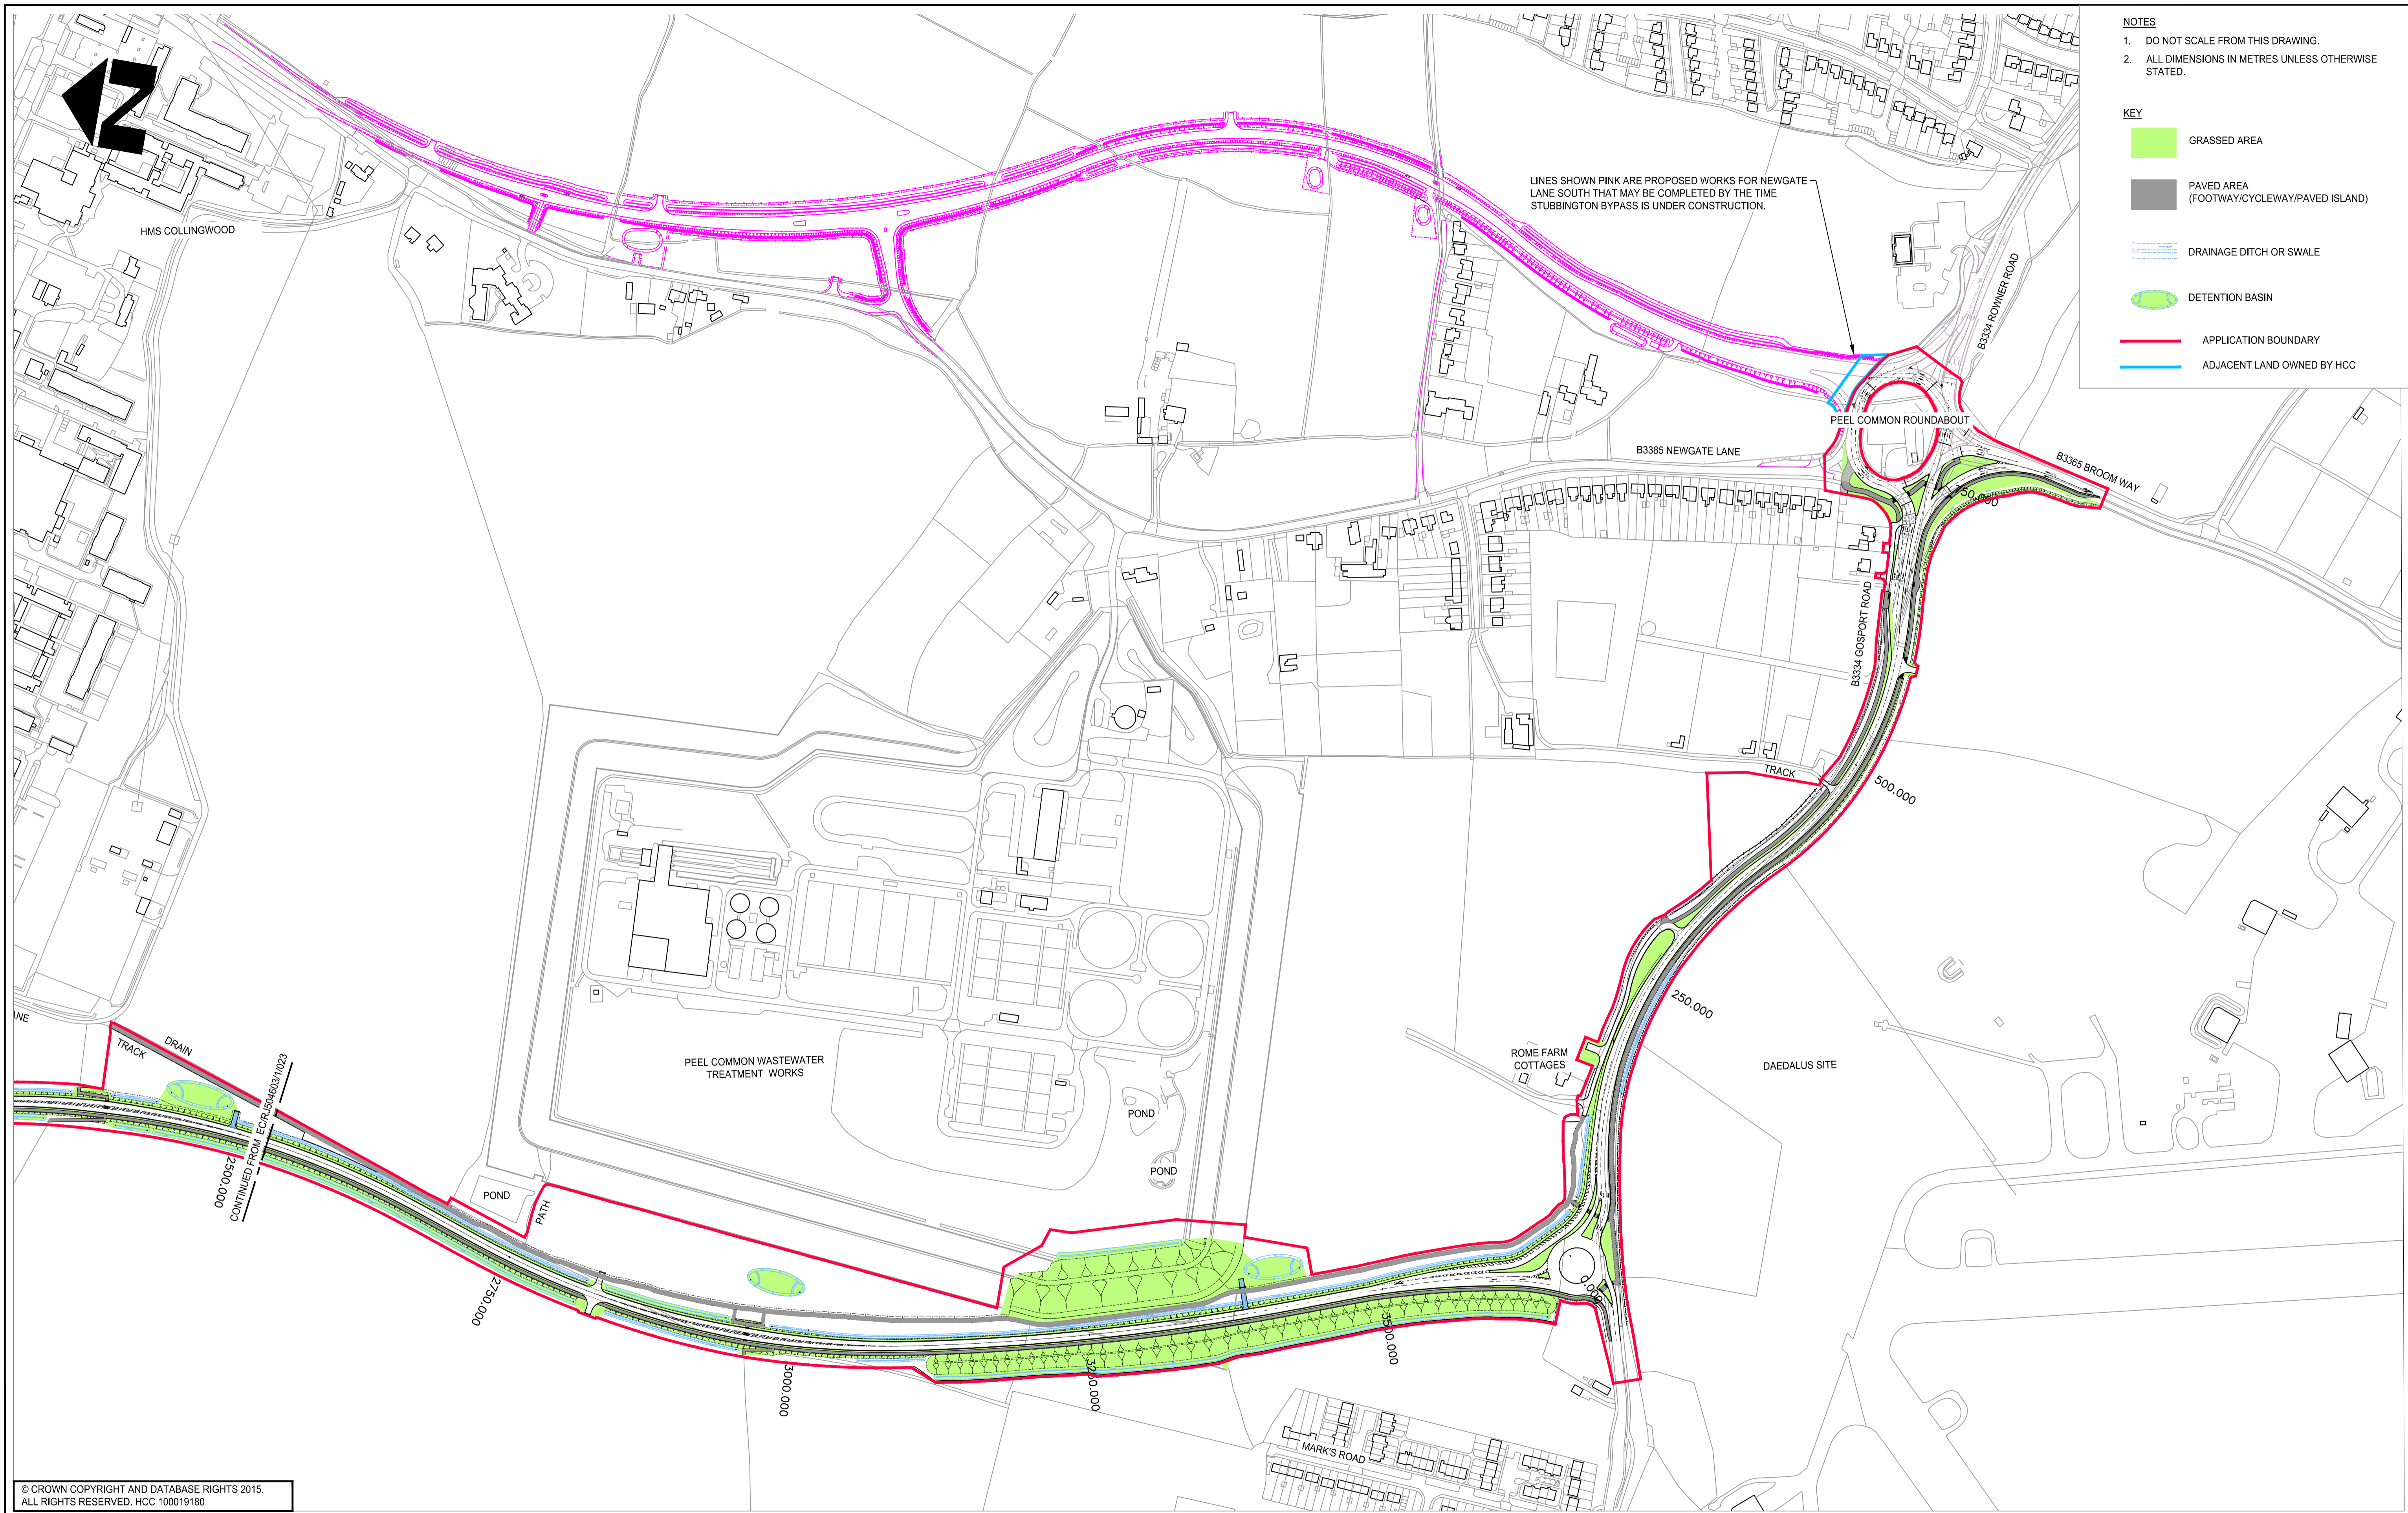

- NOTES**
- DO NOT SCALE FROM THIS DRAWING.
 - ALL DIMENSIONS IN METRES UNLESS OTHERWISE STATED.
- KEY**
- GRASSED AREA
 - PAVED AREA (FOOTWAY/CYCLEWAY/PAVED ISLAND)
 - DRAINAGE DITCH OR SWALE
 - DETENTION BASIN
 - APPLICATION BOUNDARY
 - ADJACENT LAND OWNED BY HCC

LINES SHOWN PINK ARE PROPOSED WORKS FOR NEWGATE LANE SOUTH THAT MAY BE COMPLETED BY THE TIME STUBBINGTON BYPASS IS UNDER CONSTRUCTION.

© CROWN COPYRIGHT AND DATABASE RIGHTS 2015. ALL RIGHTS RESERVED. HCC 100019180

<p>CLIENT</p> <p>HAMPSHIRE COUNTY COUNCIL ECONOMY, TRANSPORT AND ENVIRONMENT DEPARTMENT STRATEGIC TRANSPORT</p>				<p>CONSULTANT</p> <p>Hampshire County Council engineering CONSULTANCY</p> <p>STUART JARVIS BSc DipTP FCIHT MRTPI: DIRECTOR OF ECONOMY, TRANSPORT & ENVIRONMENT</p>				<p>DESIGNER</p> <p>RW</p>		<p>SCHEME</p> <p>STUBBINGTON BYPASS</p>		<p>DRAWING TITLE</p> <p>GENERAL ARRANGEMENT OVERVIEW</p>																			
<p>REVISIONS</p> <table border="1"> <thead> <tr> <th>REV</th> <th>DATE</th> <th>CAD</th> <th>CHKD</th> <th>APPD</th> </tr> </thead> <tbody> <tr> <td>C</td> <td>29.05.2015</td> <td>DF</td> <td>RW</td> <td>CM</td> </tr> <tr> <td>B</td> <td>01.04.2015</td> <td>DF</td> <td>RW</td> <td>CM</td> </tr> <tr> <td>A</td> <td>27.02.2015</td> <td>DF</td> <td>RW</td> <td>CM</td> </tr> </tbody> </table>				REV	DATE	CAD	CHKD	APPD	C	29.05.2015	DF	RW	CM	B	01.04.2015	DF	RW	CM	A	27.02.2015	DF	RW	CM	<p>APPROVED</p> <p>CM</p>		<p>SCALE @ A1</p> <p>1:2500</p>		<p>DATE</p> <p>22.12.2014</p>		<p>SHEET NUMBER</p> <p>3 OF 3</p>	
REV	DATE	CAD	CHKD	APPD																											
C	29.05.2015	DF	RW	CM																											
B	01.04.2015	DF	RW	CM																											
A	27.02.2015	DF	RW	CM																											
<p>HCC CAD FILE: K:\EngRoads\Schemes\R504603.01 Stubbington Bypass\AutoCAD\02-Planning\EC_R504603-02-022_024_GA-OVERVIEW.dwg</p>				<p>JOB No.</p> <p>EC/RJ504603/02/024</p>		<p>DRAWING NUMBER</p> <p>EC/RJ504603/02/024</p>		<p>REV</p> <p>C</p>		<p>HCC CAD PLOT: 27/02/2015 10:30:51</p>																					