



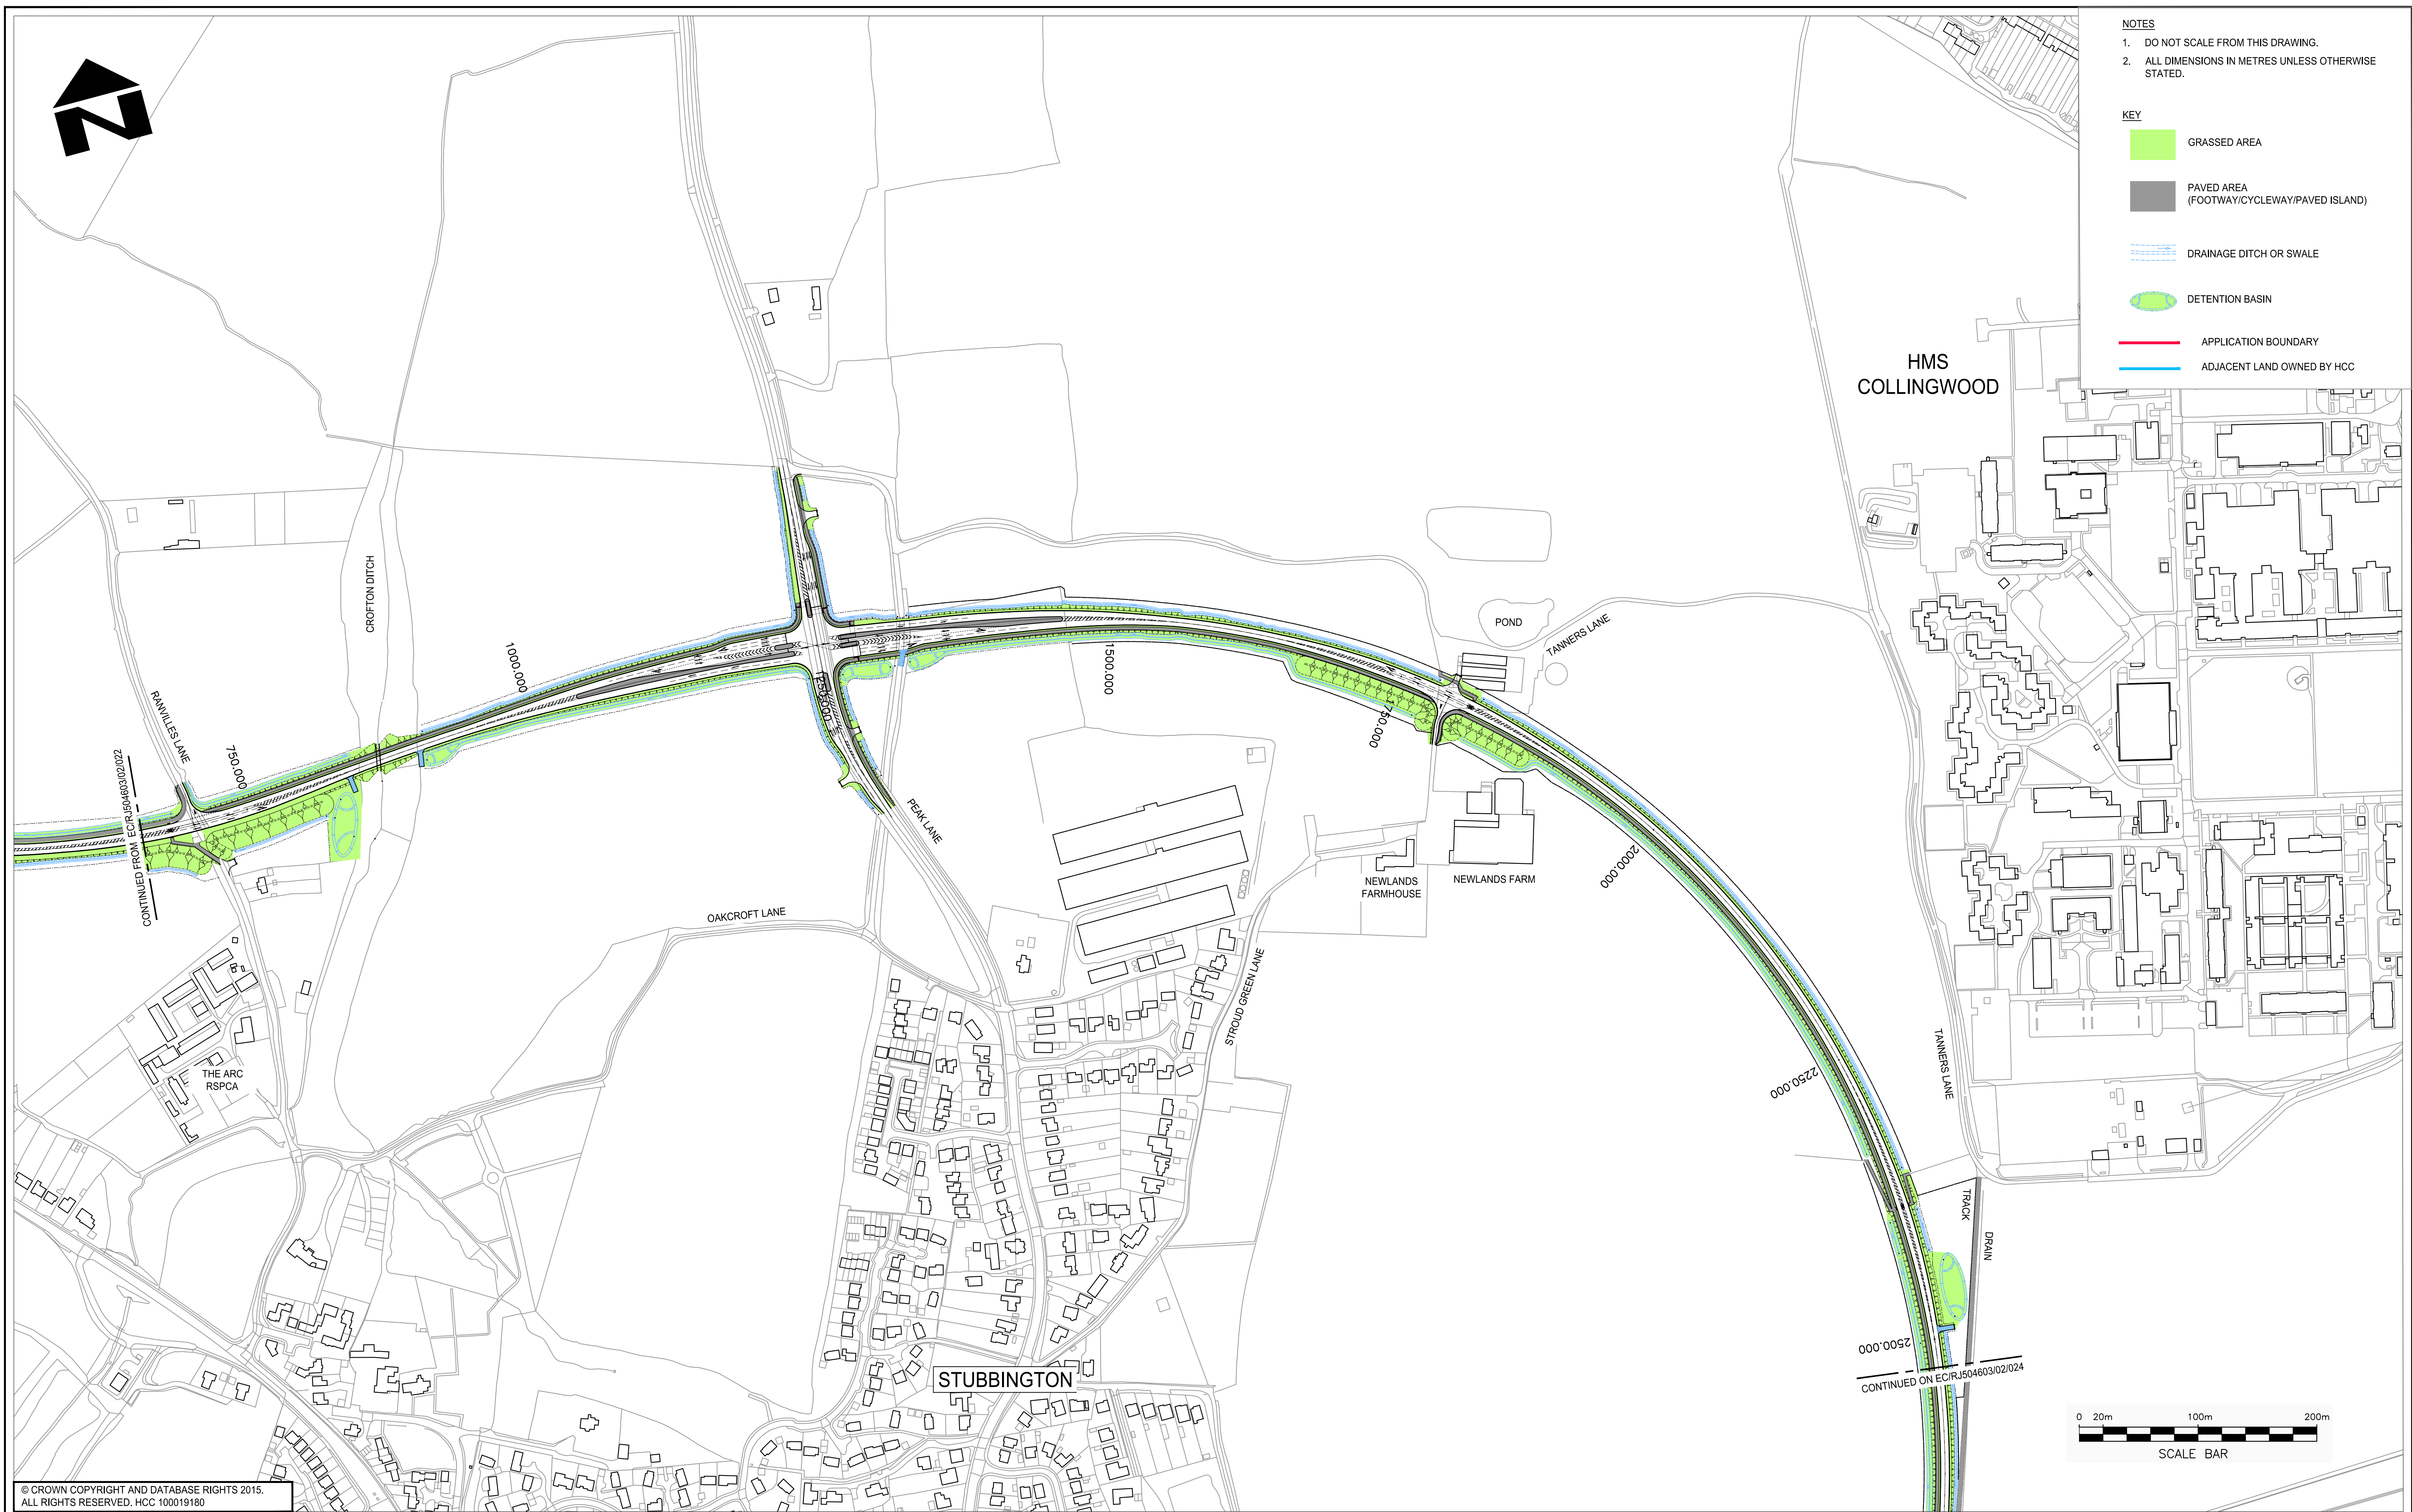

1. DO NOT SCALE FROM THIS DRAWING.
2. ALL DIMENSIONS IN METRES UNLESS OTHERWISE STATED.

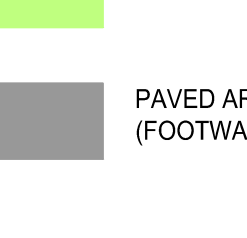

Grassed Area

Paved Area
(Footway/Cycleway/Paved Island)

Drainage Ditch or Swale

Detention Basin

Application Boundary

Adjacent Land Owned by HCC

HMS
COLLINGWOOD

STUBBINGTON

© CROWN COPYRIGHT AND DATABASE RIGHTS 2015.
ALL RIGHTS RESERVED. HCC 100019180

0 20m 100m 200m

SCALE BAR

C	BUNDS REVISED AND APPLICATION BOUNDARY ADDED	29.05.2015	DF	RW	CM
B	MINOR AMENDMENTS	01.04.2015	DF	RW	CM
A	PONDS ADDED	27.02.2015	DF	RW	CM
REV	AMENDMENTS	DATE	CAO	CHKD	APPD

HCC CAD FILE: C:\Stubbington-Bypass\EC_RJ504603-02-022_024_GA-OVERVIEW.dwg

HAMPSHIRE COUNTY COUNCIL
ECONOMY, TRANSPORT AND ENVIRONMENT DEPARTMENT
STRATEGIC TRANSPORT



DESIGNER	RW	
CAD	LH	
CHECKED	LW	L
APPROVED	CM	C

STUBBINGTON BYPASS

Q A1	DATE
00	22.12.2014

DATE	22.12.2014
------	------------

SHEET NUMBER
2 OF 3

GENERAL ARRANGEMENT OVERVIEW

HCC CAD PLOT: 27/02/2015 10:30.5

DRAWING NUMBER	EC/RJ504603/02/023
----------------	--------------------

	RE
	(