


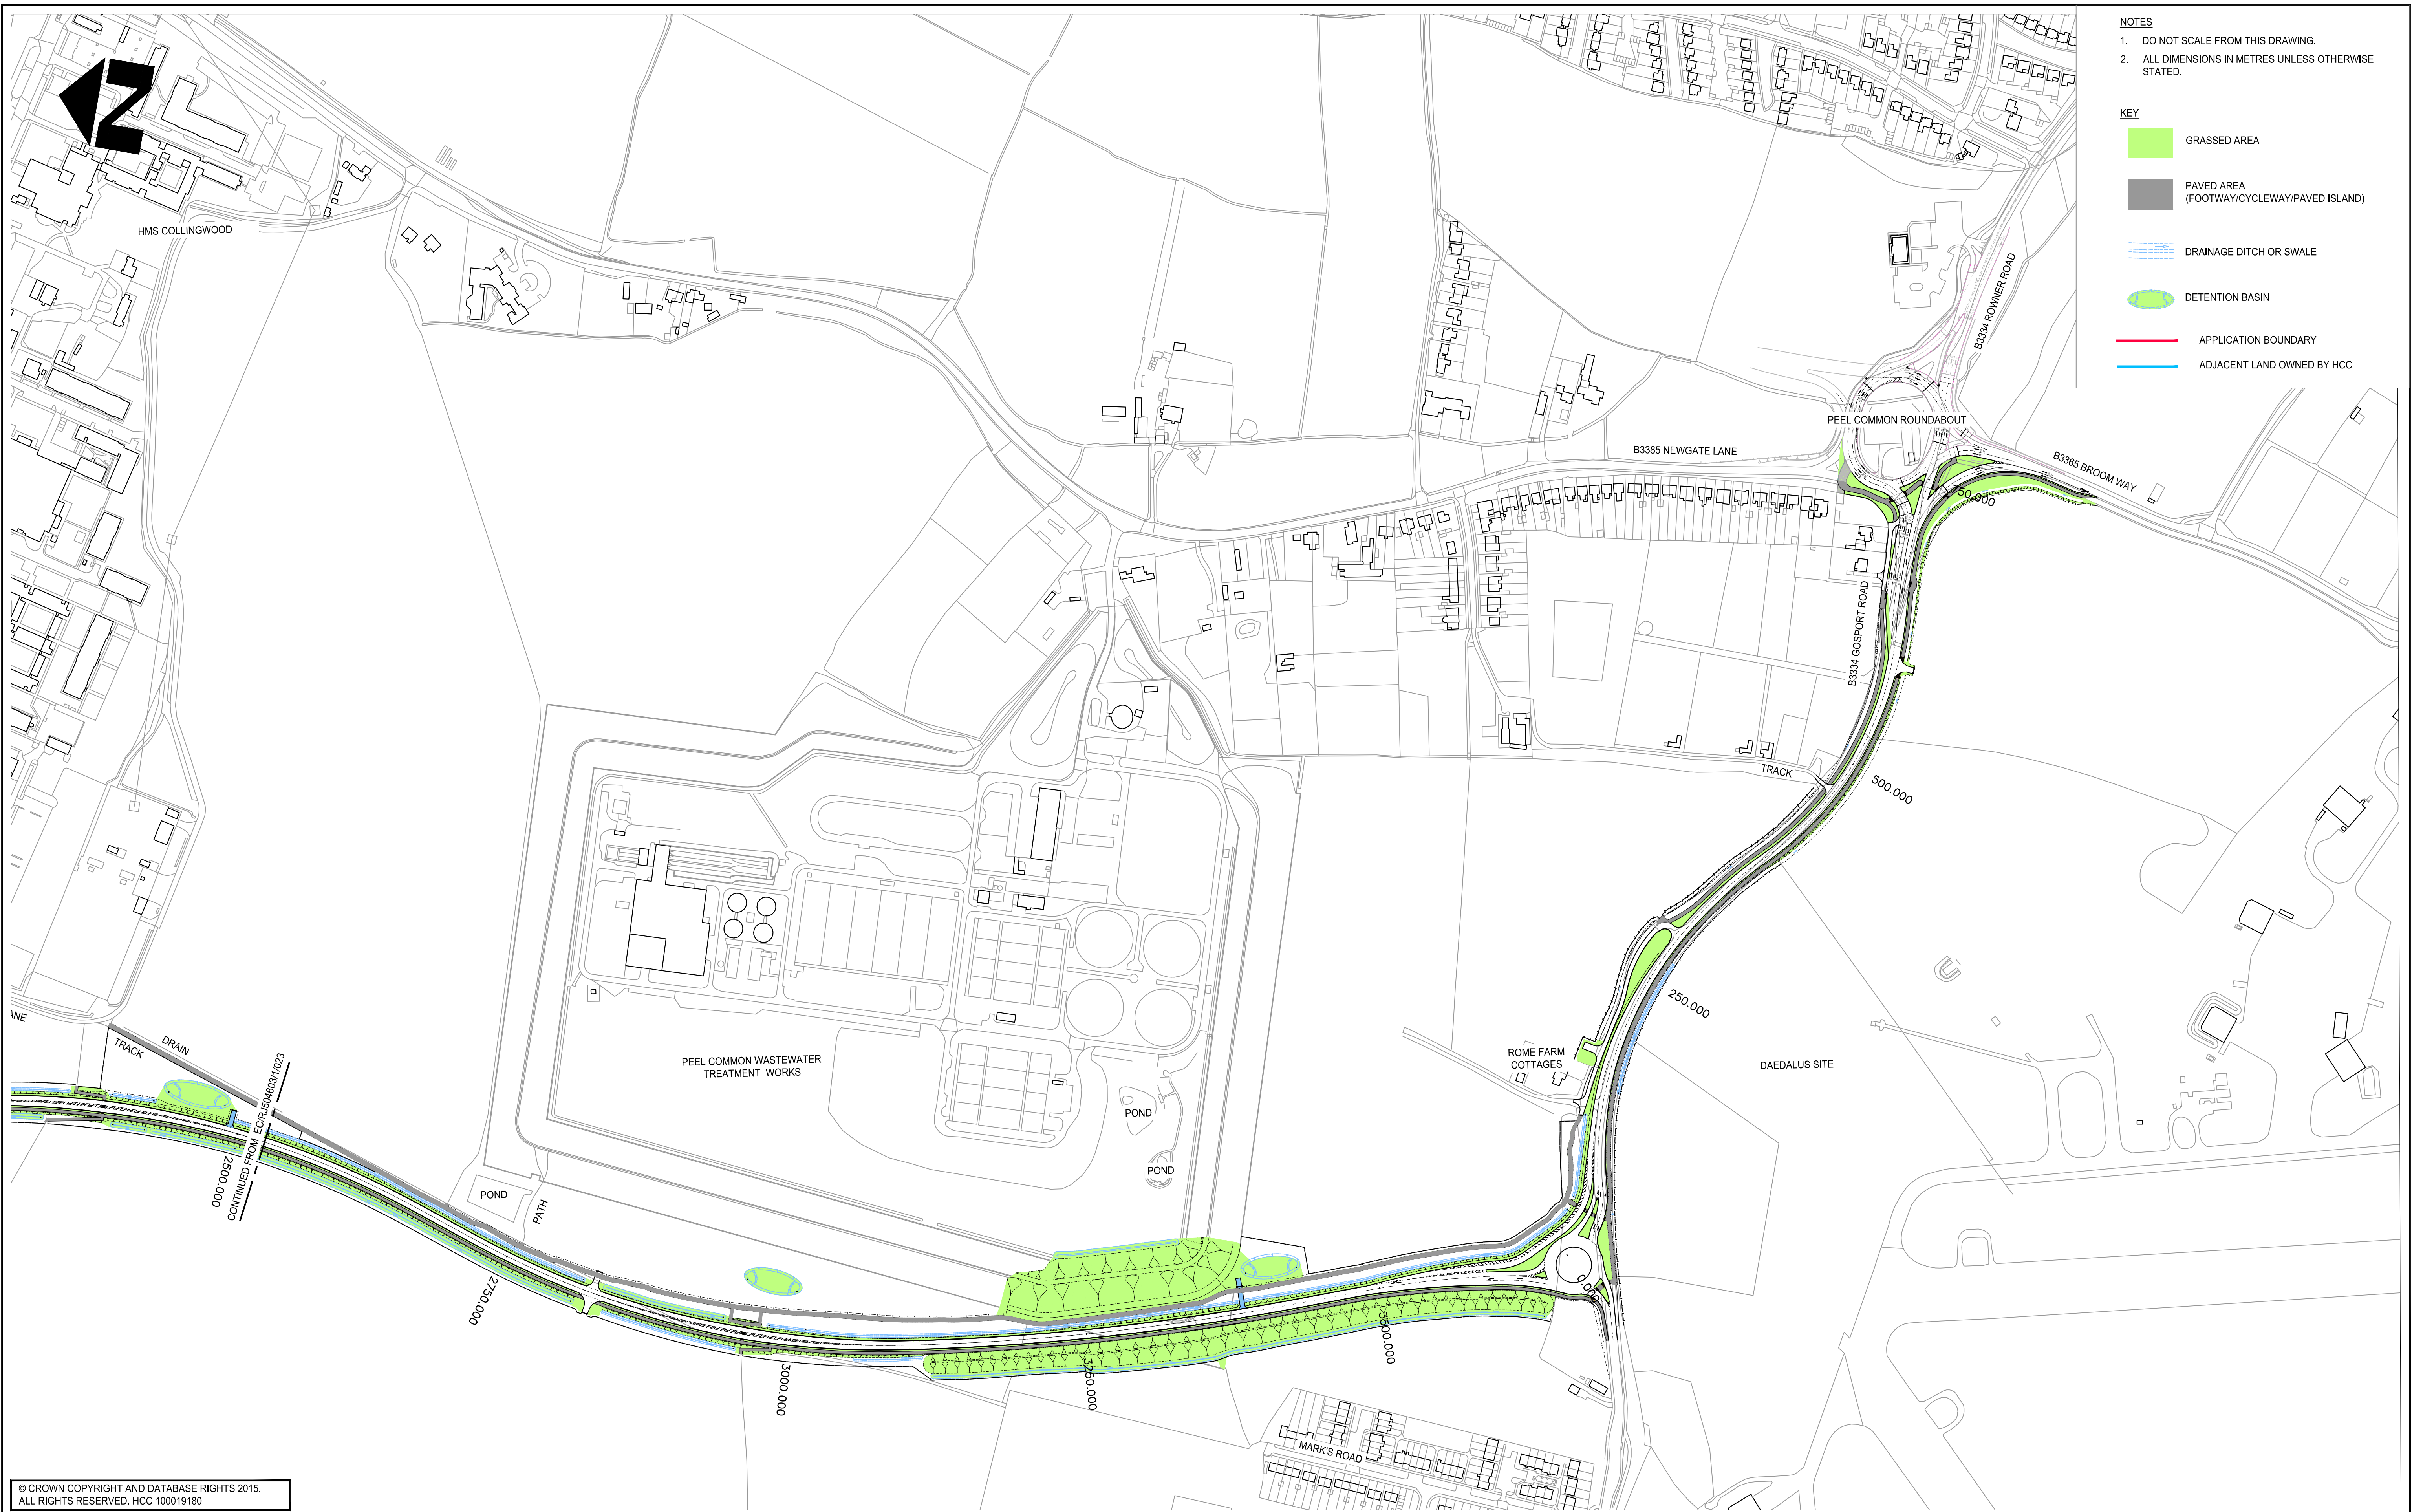

© CROWN COPYRIGHT AND DATABASE RIGHTS 2015.
ALL RIGHTS RESERVED. HCC 100019180

						CLIENT				CONSULTANT				DESIGNER		SCHEME		DRAWING TITLE	
						HAMPSHIRE COUNTY COUNCIL ECONOMY, TRANSPORT AND ENVIRONMENT DEPARTMENT STRATEGIC TRANSPORT				   Certificate No FS 21845				RW		STUBBINGTON BYPASS		GENERAL ARRANGEMENT OVERVIEW	
														LH					
														LW LW					
C BUNDS REVISED AND APPLICATION BOUNDARY ADDED														29.05.2015		DF		RW	
B MINOR AMENDMENTS						01.04.2015		DF		RW		CM		SCALE @ A1		DATE		REV	
A PONDS ADDED						27.02.2015		DF		RW		CM		1:2500		22.12.2014		C	
REV AMENDMENTS						DATE		CAD		CHKD		APPD		SHEET NUMBER		3 OF 3		EC/RJ504603/02/024	