


ISLAND TYPES 1A TO 6A

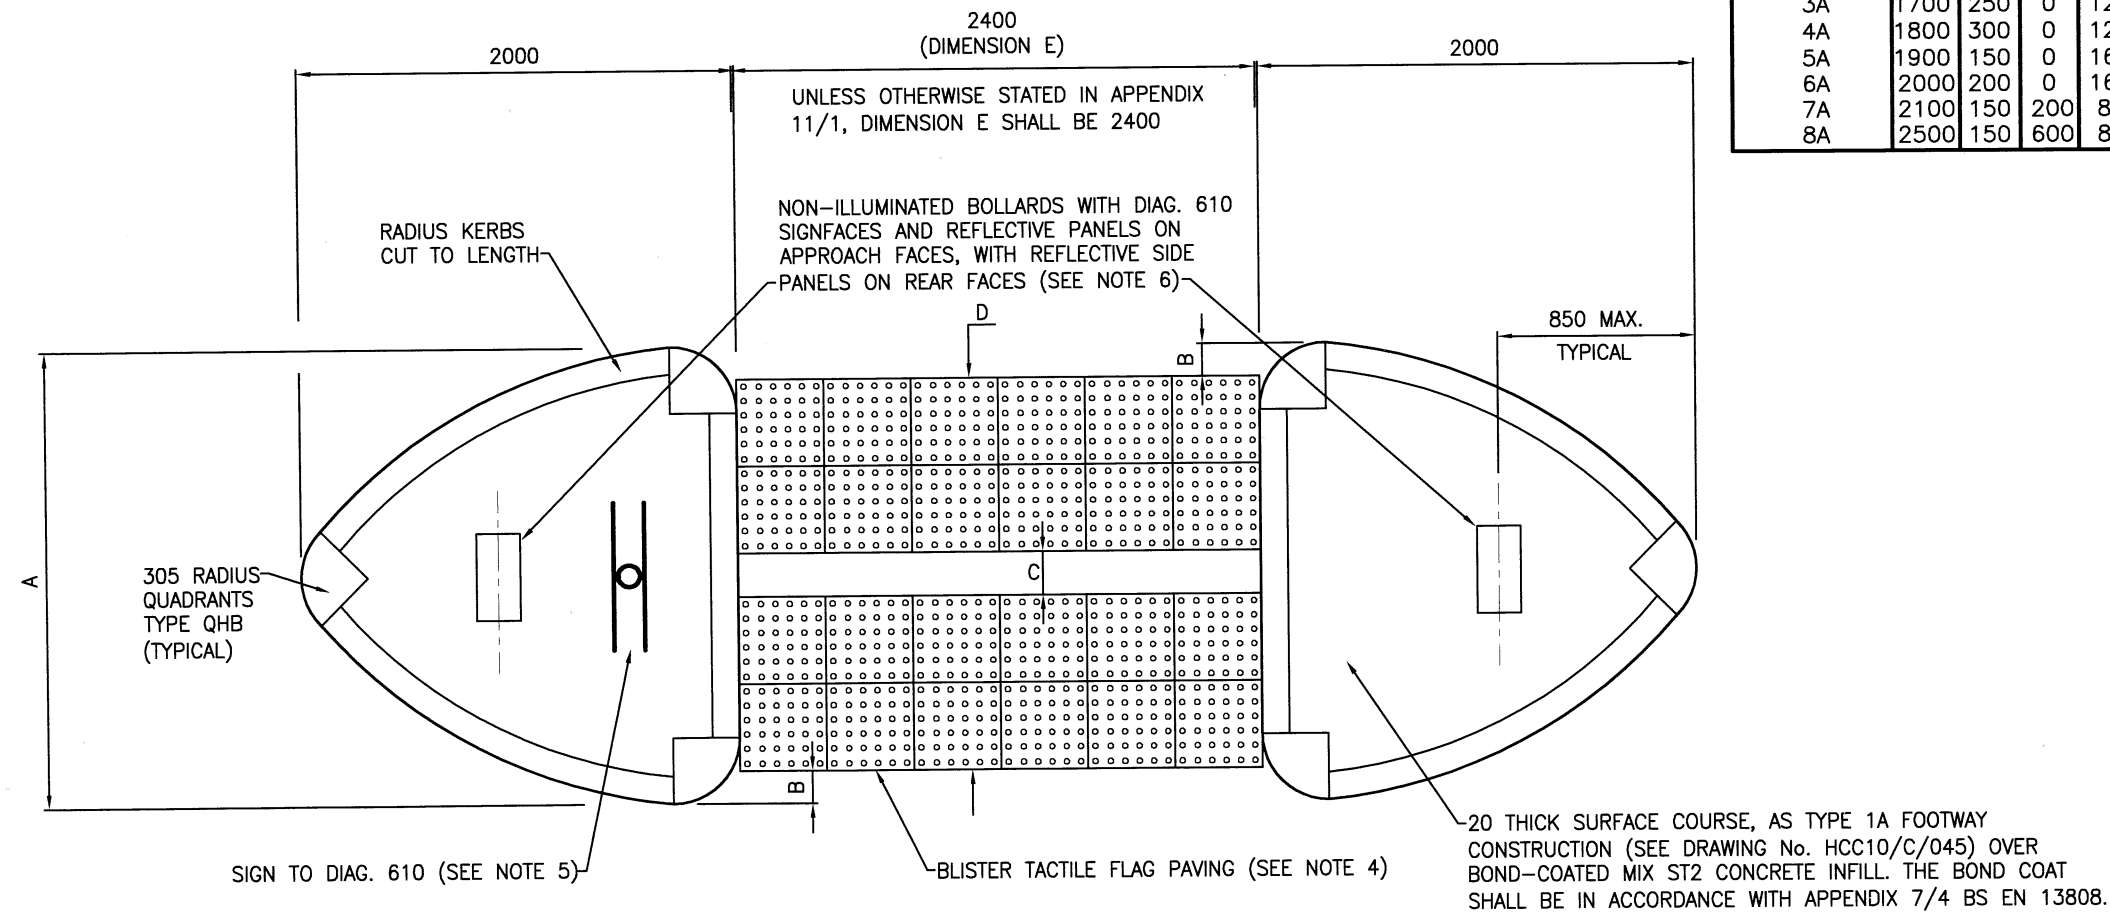

ISLAND TYPES 7A AND 8A

TABLE 1

ISLAND TYPE	A	B	C	D
1A	1500	150	0	1200
2A	1600	200	0	1200
3A	1700	250	0	1200
4A	1800	300	0	1200
5A	1900	150	0	1600
6A	2000	200	0	1600
7A	2100	150	200	800
8A	2500	150	600	800

NOTES:

1. ALL DIMENSIONS ARE IN MILLIMETRES.
2. ALL KERBS SHALL BE TYPE PC1 AS SHOWN ON DRAWING No. HCC10/C/010 UNLESS STATED OTHERWISE ON THE LAYOUT DRAWING.
3. THE DIMENSIONS FOR EACH ISLAND TYPE ARE GIVEN WITHIN TABLE 1.
4. BLISTER TACTILE FLAG SHALL BE 400x400x50 THICK MANUFACTURED TO BS EN 1339 AND DD CEN/TS 15209:2008, AND UNLESS OTHERWISE STATED IN APPENDIX 11/1 SHALL BE BUFF COLOURED. FLAGS SHALL BE LAID FLUSH WITH THE CARRIAGEWAY ON A CLASS (ii) MORTAR BED IN ACCORDANCE WITH CLAUSE 2404. CLAUSE 1104 PARAGRAPH 2 SAND BED SHALL NOT BE PERMITTED.
5. THE NON-ILLUMINATED SIGNS MAY BE USED IN LOCATIONS WHERE NO STREETLIGHTING SYSTEM IS PRESENT OR MORE THAN 50m FROM A LAMP FORMING PART OF A STREETLIGHTING SYSTEM. THEY SHALL BE 2No. DIAGRAM 610 SIGNS (MINIMUM 600mm DIA. WITH VERTICAL CLEARANCE OF 2100 FOR PEDESTRIAN CROSSINGS AND 2400 WHERE CYCLISTS ARE PRESENT) MOUNTED BACK TO BACK ON 76mm DIA. TSP.
6. THE NON-ILLUMINATED BOLLARDS SHALL BE OF A TYPE AUTHORISED BY THE DfT FOR USE IN HAMPSHIRE. THEY SHALL ONLY BE USED IN CIRCUMSTANCES THAT ACCORD WITH THE DfT'S APPROVAL FOR THEIR USE (SEE NOTES FOR GUIDANCE). SEE APPENDIX 12/1 FOR ADDITIONAL INFORMATION. BOLLARDS ARE SPECIFIED IN THE SIGN SCHEDULE AND SHALL BE INSTALLED IN ACCORDANCE WITH THE MANUFACTURER'S RECOMMENDATIONS.

REV	AMENDMENTS	DATE	CAD	CHKD	APPD

CONSULTANT

STUART JARVIS BSc DipTP FCIHT MRTPI: DIRECTOR OF ECONOMY, TRANSPORT & ENVIRONMENT

SCHEME

STANDARD DETAILS

DRAWING TITLE

**PEDESTRIAN REFUGE ISLAND
TYPES 1A to 8A
NON-ILLUMINATED SIGNS & BOLLARDS**

HCC CADplot: 18.Sep.2015 at 2:03pm

DRAWN	CHECKED	SCALE @ A3
WW	SW, <i>SW</i>	N.T.S
CAD	APPROVED	DATE
WW	CP, <i>CP</i>	July 2015
DRG No.	REVISION	
HCC10/C/075	-	

Copyright Hampshire County Council. 2015

All rights, including translation, reserved. No part of this publication may be reproduced, stored in a retrieval system, or transmitted in any form or by any means (electronic, mechanical, photocopied, recorded or otherwise) without the prior written permission of Hampshire County Council. Requests should be directed to the Economy, Transport & Environment Department.