


ISLAND TYPES 1C TO 6C

TABLE 1

ISLAND TYPE	A	B	C	D
1C	1500	150	0	1200
2C	1600	200	0	1200
3C	1700	250	0	1200
4C	1800	300	0	1200
5C	1900	150	0	1600
6C	2000	200	0	1600
7C	2100	150	200	800
8C	2500	150	600	800

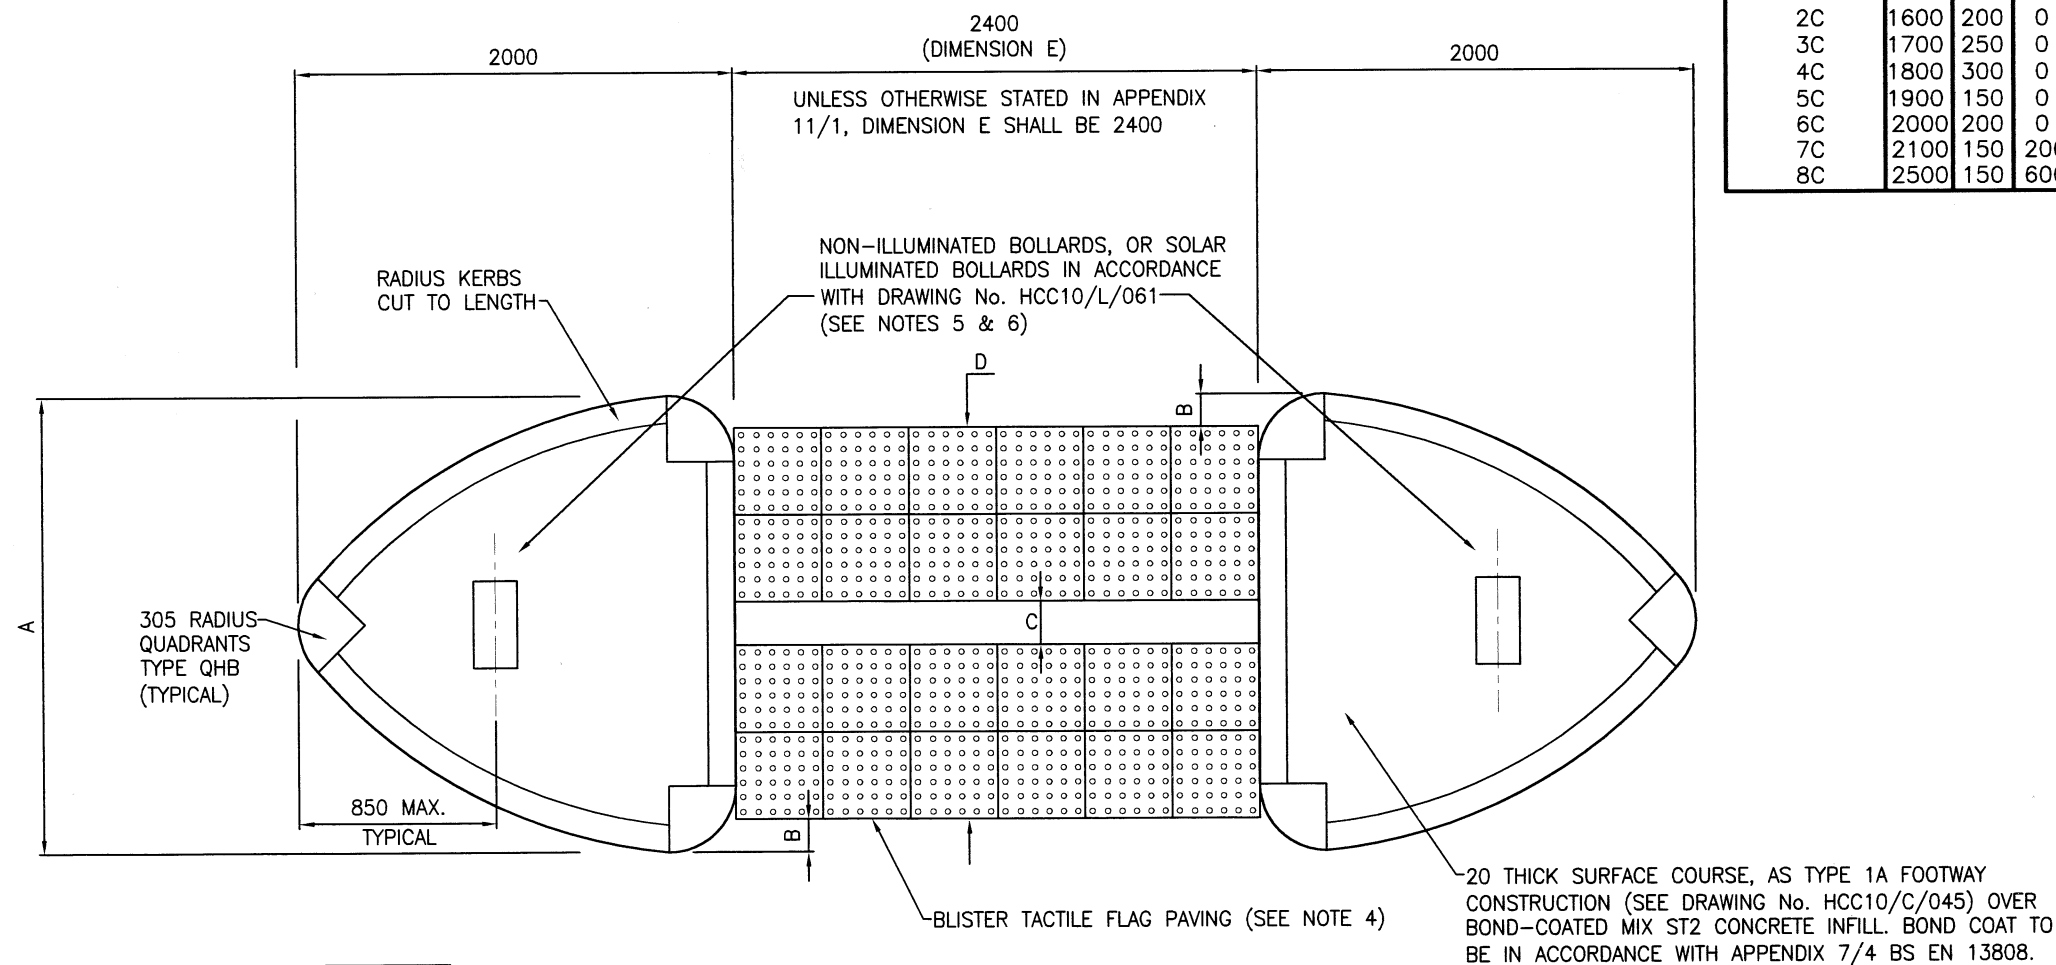

ISLAND TYPES 7C AND 8C

NOTES:

1. ALL DIMENSIONS ARE IN MILLIMETRES.
2. ALL KERBS SHALL BE TYPE PC1 AS SHOWN ON DRAWING No. HCC10/C/010 UNLESS STATED OTHERWISE ON THE LAYOUT DRAWING.
3. THE DIMENSIONS FOR EACH ISLAND TYPE ARE GIVEN WITHIN TABLE 1.
4. BLISTER TACTILE FLAG SHALL BE 400x400x50 THICK MANUFACTURED TO BS EN 1339 AND DD CEN/TS 15209:2008, AND UNLESS OTHERWISE STATED IN APPENDIX 11/1 SHALL BE BUFF COLOURED. FLAGS SHALL BE LAID FLUSH WITH THE CARRIAGEWAY ON A CLASS (ii) MORTAR BED IN ACCORDANCE WITH CLAUSE 2404. CLAUSE 1104 PARAGRAPH 2 SAND BED SHALL NOT BE PERMITTED.
5. THE SOLAR ILLUMINATED BOLLARDS SHALL BE AS SPECIFIED IN APPENDIX 12/1 AND SHALL BE INSTALLED IN ACCORDANCE WITH DRAWING No. HCC10/L/061 AND THE MANUFACTURER'S RECOMMENDATIONS.
6. REFER TO THE NOTES FOR GUIDANCE REGARDING THE SELECTION OF ILLUMINATED OR NON-ILLUMINATED BOLLARDS.

REV	AMENDMENTS	DATE	CAD	CHKD	APPD
-	-	-	-	-	-

CONSULTANT

**Hampshire County Council Engineering CONSULTANCY**

STUART JARVIS BSc DipTP FCIHT MRTPI: DIRECTOR OF ECONOMY, TRANSPORT & ENVIRONMENT

SCHEME

**STANDARD DETAILS**

DRAWING TITLE

**PEDESTRIAN REFUGE ISLAND TYPES 1C to 8C SOLAR BOLLARDS ONLY FOR USE IN JUNCTION BELLMOUTH**

DRAWN	CHECKED	SCALE @ A3
WW	SW <i>SPW</i>	N.T.S
CAD	APPROVED	DATE
WW	CP <i>[Signature]</i>	July 2015
DRG No.	REVISION	
HCC10/C/081	-	

Copyright Hampshire County Council. 2015

All rights, including translation, reserved. No part of this publication may be reproduced, stored in a retrieval system, or transmitted in any form or by any means (electronic, mechanical, photocopied, recorded or otherwise) without the prior written permission of Hampshire County Council. Requests should be directed to the Economy, Transport & Environment Department.