


INFILL VOIDS WITH CLASS 5A OR CLASS 5B TOPSOIL AS SPECIFIED ON THE LAYOUT DRAWINGS AND SEED TO CL. 3005.

REINSTATE WITH CLASS 5A OR CLASS 5B TOPSOIL AS SPECIFIED ELSEWHERE IN THE CONTRACT AND SEED TO CL. 3005.

THICKNESS OF INTERLOCKING CELLULAR PAVING BLOCKS TO BE AS SPECIFIED ON THE LAYOUT DRAWINGS.

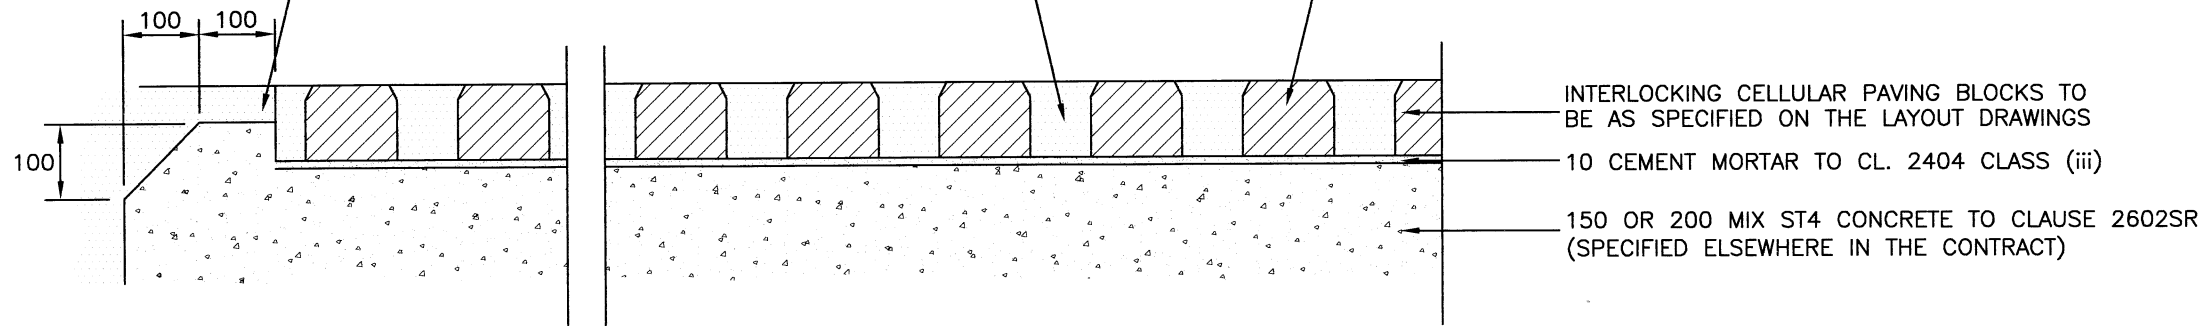

INTERLOCKING CELLULAR PAVING BLOCKS TO BE AS SPECIFIED ON THE LAYOUT DRAWINGS


10 CEMENT MORTAR TO CL. 2404 CLASS (iii)

150 OR 200 MIX ST4 CONCRETE TO CLAUSE 2602SR (SPECIFIED ELSEWHERE IN THE CONTRACT)

CELLULAR BLOCK FOUNDATION DETAIL TYPE 'A'

INFILL VOIDS WITH CLASS 5A OR CLASS 5B TOPSOIL AS SPECIFIED ON THE LAYOUT DRAWINGS AND SEED TO CL 3005.

THICKNESS OF INTERLOCKING CELLULAR PAVING BLOCKS STATED ELSEWHERE IN THE CONTRACT.

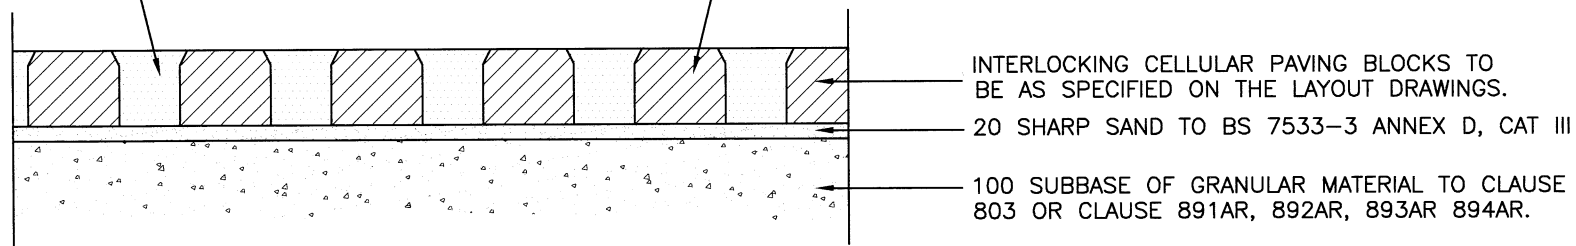

INTERLOCKING CELLULAR PAVING BLOCKS TO BE AS SPECIFIED ON THE LAYOUT DRAWINGS.

20 SHARP SAND TO BS 7533-3 ANNEX D, CAT III

100 SUBBASE OF GRANULAR MATERIAL TO CLAUSE 803 OR CLAUSE 891AR, 892AR, 893AR 894AR.

CELLULAR BLOCK FOUNDATION DETAIL TYPE 'B'

NOTES:

1. ALL DIMENSIONS ARE IN MILLIMETRES.
2. ACTUAL DIMENSIONS WILL VARY DEPENDING UPON SELECTION OF SUPPLIER AND CHOSEN PRODUCT THICKNESS.
3. PROFILE TO MATCH EXISTING LEVELS OR TO BE AS SPECIFIED ON THE LAYOUT DRAWINGS.
4. REFER TO THE NOTES FOR GUIDANCE FOR ADVICE ON THE PROVISION OF A VEHICULAR HARDSTANDING FOR MAINTENANCE OF TRAFFIC SIGNALS.
5. SPECIFIC EXAMPLES OF PROPRIETARY PRODUCTS ARE PROVIDED IN THE NOTES FOR GUIDANCE UNDER HCC10/M/070 AND CAN BE ADAPTED FOR INDIVIDUAL SCHEMES AS NECESSARY.

REV	AMENDMENTS	DATE	CAD	CHKD	APPD
-	-	-	-	-	-

CONSULTANT

STUART JARVIS BSc DipTP FCIHT MRTPI: DIRECTOR OF ECONOMY, TRANSPORT & ENVIRONMENT

SCHEME

STANDARD DETAILS

DRAWING TITLE

CELLULAR CONCRETE BLOCK CONSTRUCTION DETAIL TYPE A & B

HCC CADplot: 18.Sep.2015 at 2:14pm		
DRAWN	CHECKED	SCALE @ A3
MC	WW, WW	N.T.S
CAD	APPROVED	DATE
MC	CP	July 2015
DRG No.	REVISION	
HCC10/M/070	-	

Copyright Hampshire County Council. 2015

All rights, including translation, reserved. No part of this publication may be reproduced, stored in a retrieval system, or transmitted in any form or by any means (electronic, mechanical, photocopied, recorded or otherwise) without the prior written permission of Hampshire County Council. Requests should be directed to the Economy, Transport & Environment Department.