


# Oakhanger Traffic Calming Scheme

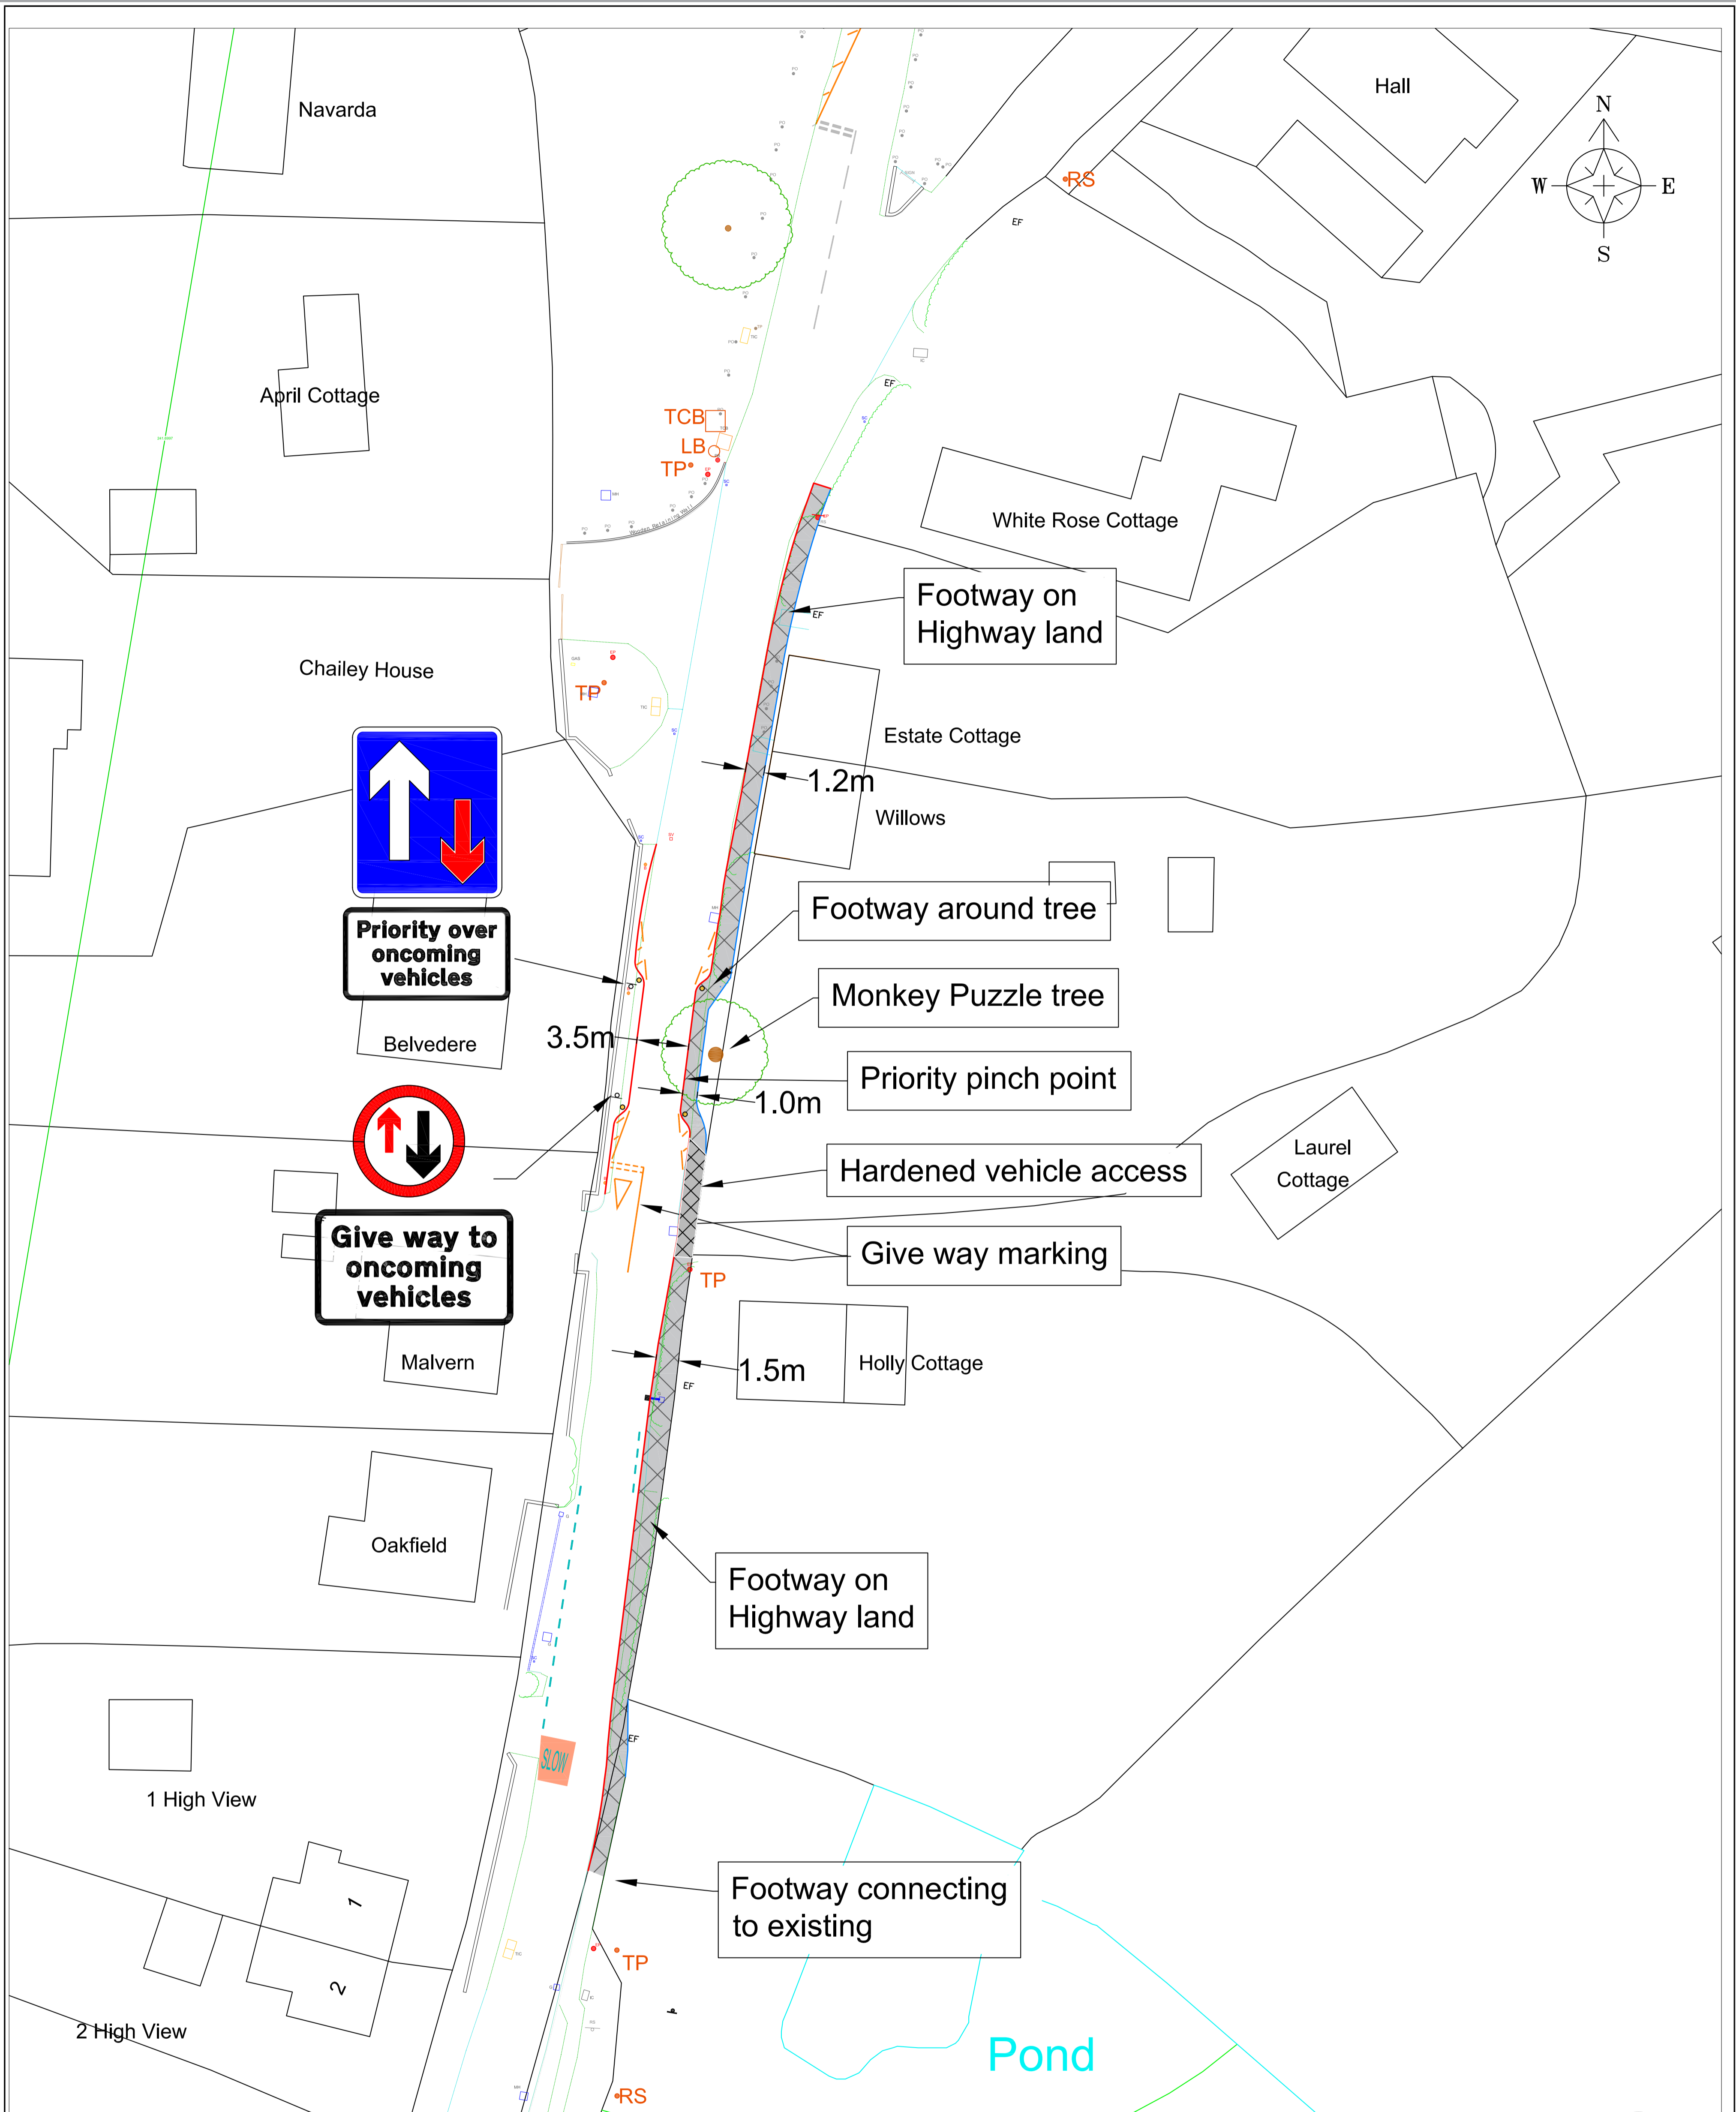

"REPRODUCED FROM THE ORDINANCE SURVEY MAPS WITH THE PERMISSION OF THE CONTROLLER OF HER MAJESTY'S STATIONERY OFFICE CROWN COPYRIGHT © UNAUTHORISED REPRODUCTION INFRINGES CROWN COPYRIGHT AND MAY LEAD TO PROSECUTION OR CIVIL PROCEEDINGS". "HAMPSHIRE COUNTY COUNCIL, 076651".

**FOR DISCUSSION ONLY**

A	REDESIGN OF BUILD-OUT ARRANGEMENT	07.11.2018	DMW	SW	
REV	AMENDMENTS	DATE	CAD	CHKD	APPD
CLIENT					
Hampshire County Council <small>STUART JARVIS BSc DipTP FCHT MRTPL, DIRECTOR OF ECONOMY, TRANSPORT &amp; ENVIRONMENT, THE CASTLE, WINCHESTER.</small>					

CONSULTANT  
**Havant BOROUGH COUNCIL**  
 Planning  
 Civil Engineering and Landscape  
 Public Service Plaza  
 Civic Centre Road  
 Havant, Hants, PO9 2AX  
 Telephone: (023) 9247 4174  
 Email: [customer.services@havant.gov.uk](mailto:customer.services@havant.gov.uk)  
 Internet: [www.havant.gov.uk](http://www.havant.gov.uk)

DESIGNER DMW	SCHEME Traffic Mitigation Measures	DRAWING TITLE Footway link	
CAD DMW			
CHECKED SW	JOB No. abc	DATE 07.11.2018	SHEET NUMBER
APPROVED	SCALE @ A1 1:200	DRAWING NUMBER 2017_20/102	REV A