










Nursling Street Junction







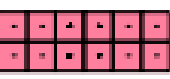
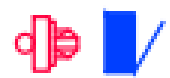



KEY

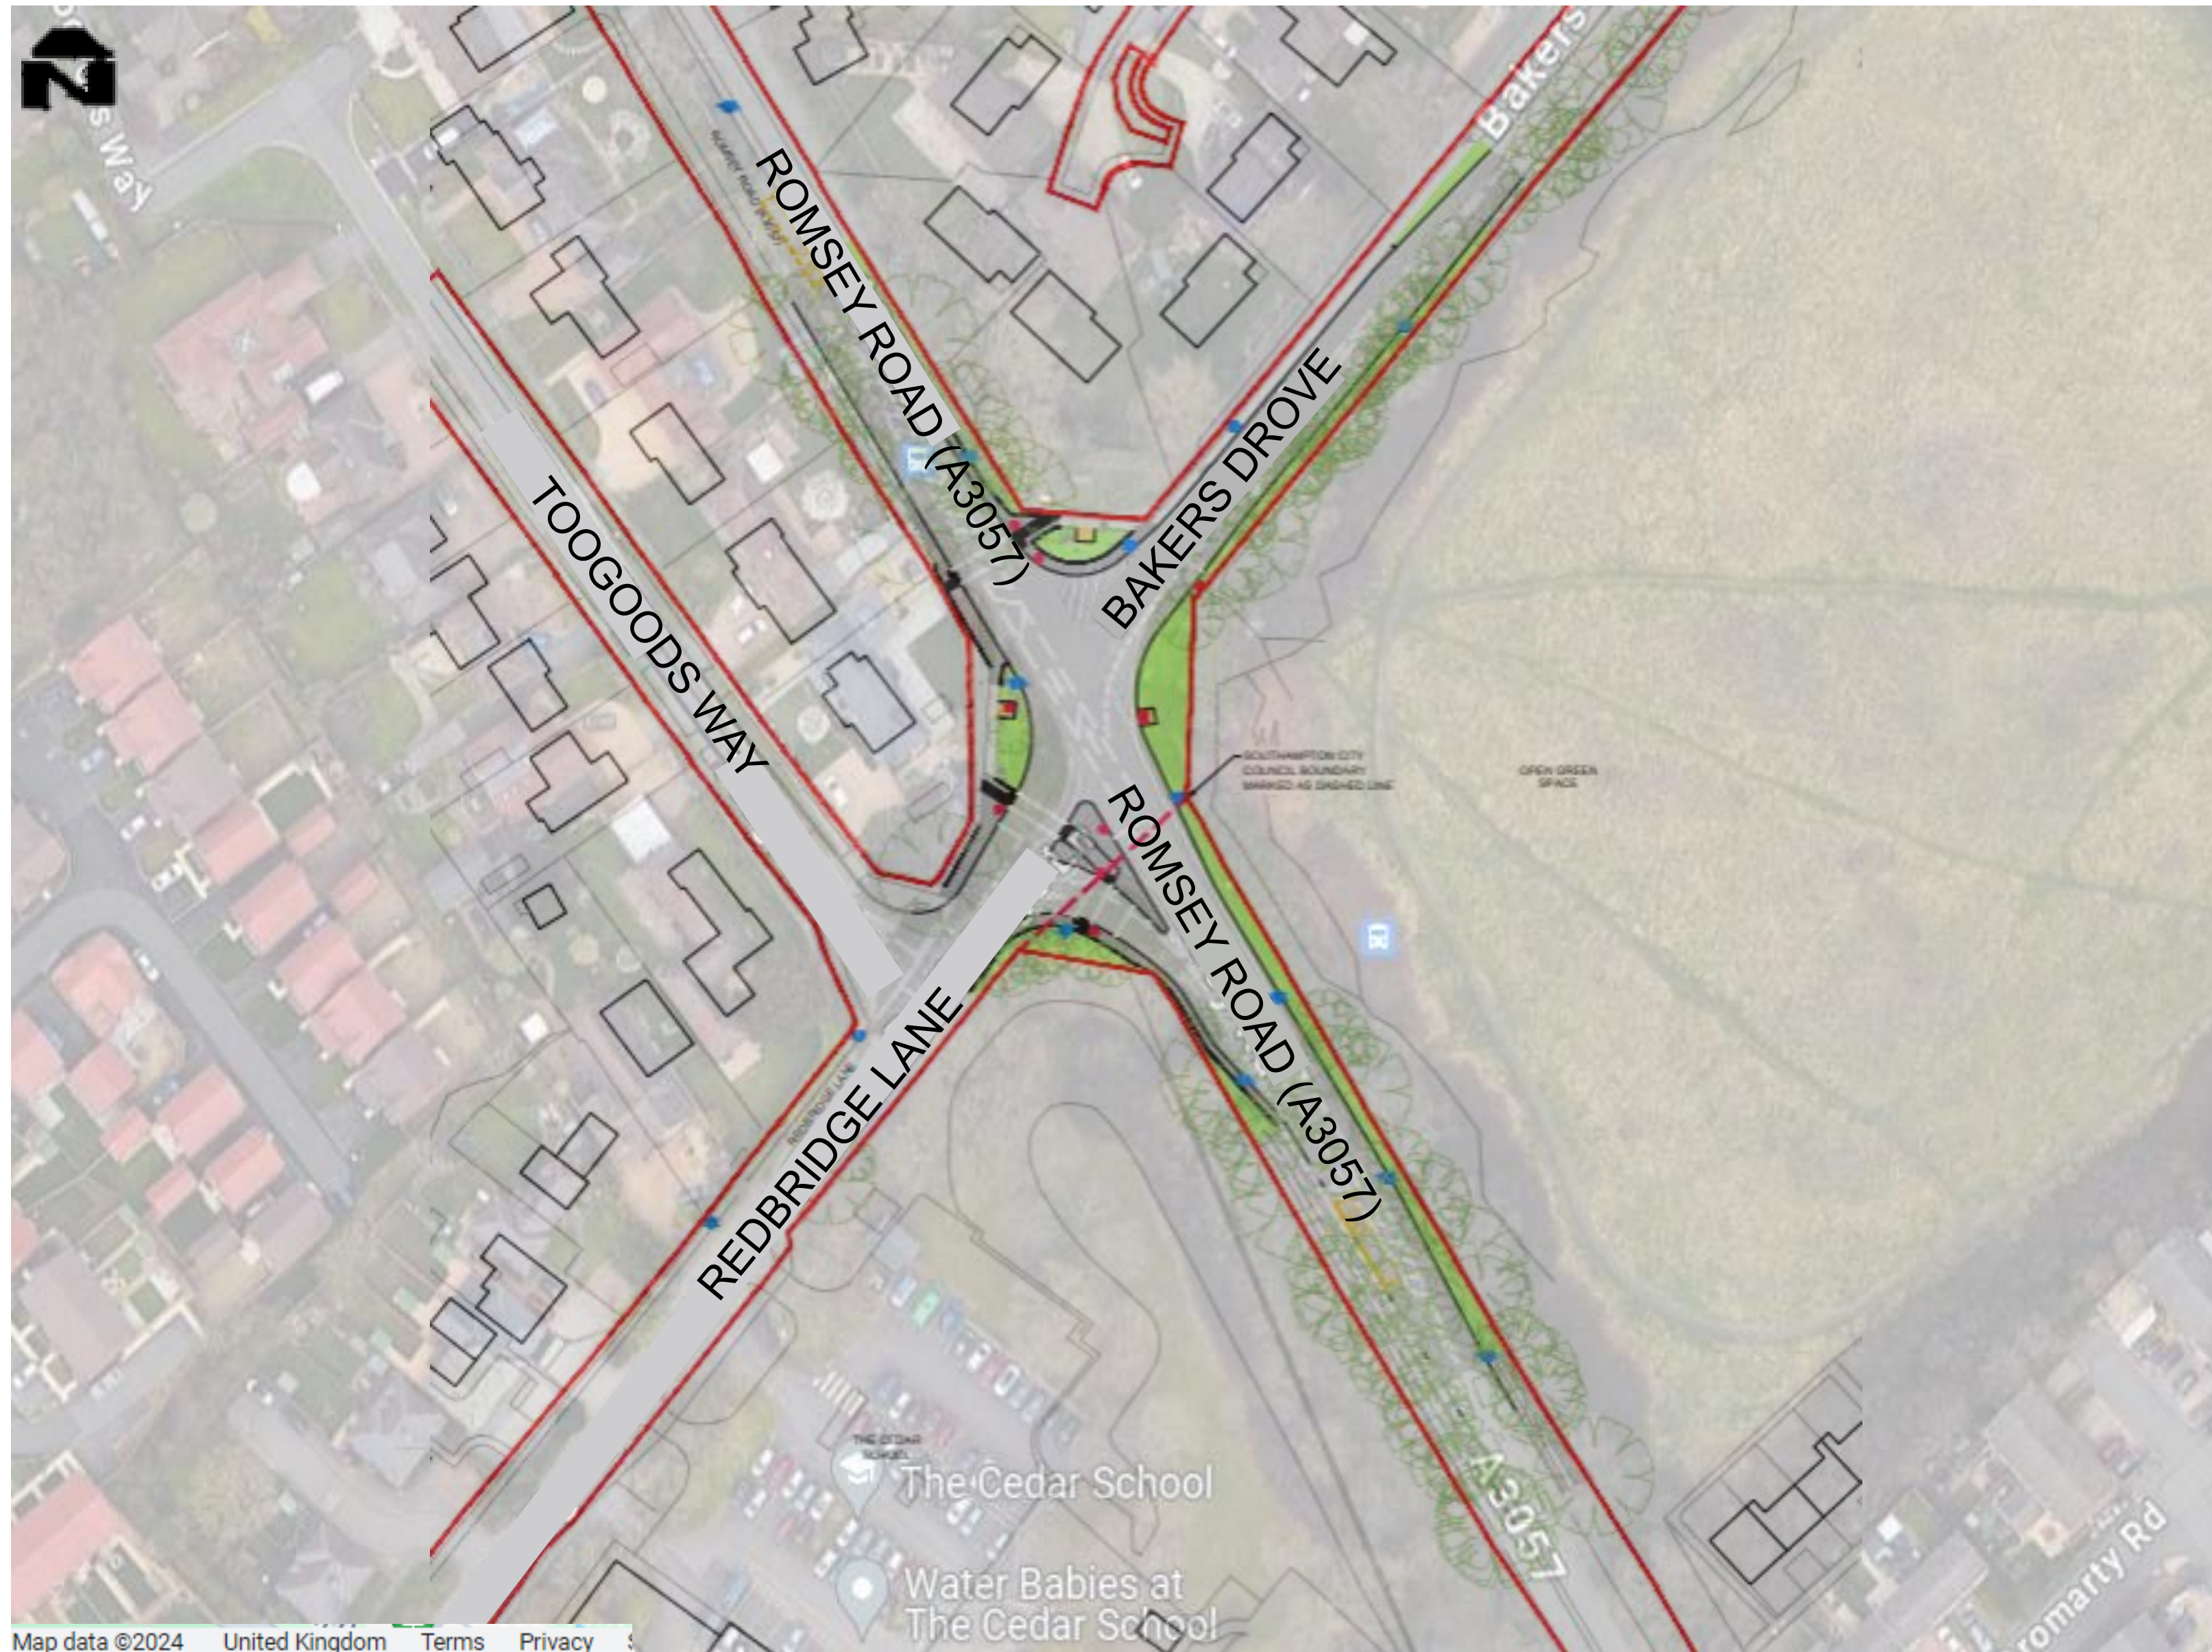-  CARRIAGEWAY
-  FOOTWAY
-  GRASS VERGE
-  TACTILE PAVING FOR CONTROLLED CROSSING
-  TRAFFIC SIGNALS
-  STREET LIGHTING COLUMN
-  EXISTING TREES
-  HIGHWAY BOUNDARY

Bakers Drive /Romsey Road A3057 Junction

 

KEY

-  CARRIAGEWAY
-  FOOTWAY
-  GRASS VERGE
-  CONCRETE HARDSTANDING
-  TACTILE PAVING FOR CONTROLLED CROSSING
-  TRAFFIC SIGNALS & CONTROL EQUIPMENT
-  STREET LIGHTING COLUMN
-  EXISTING TREES
-  HIGHWAY BOUNDARY