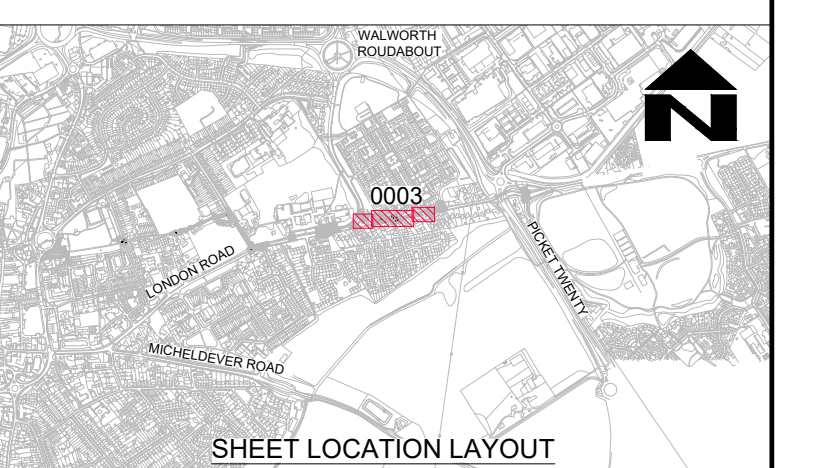
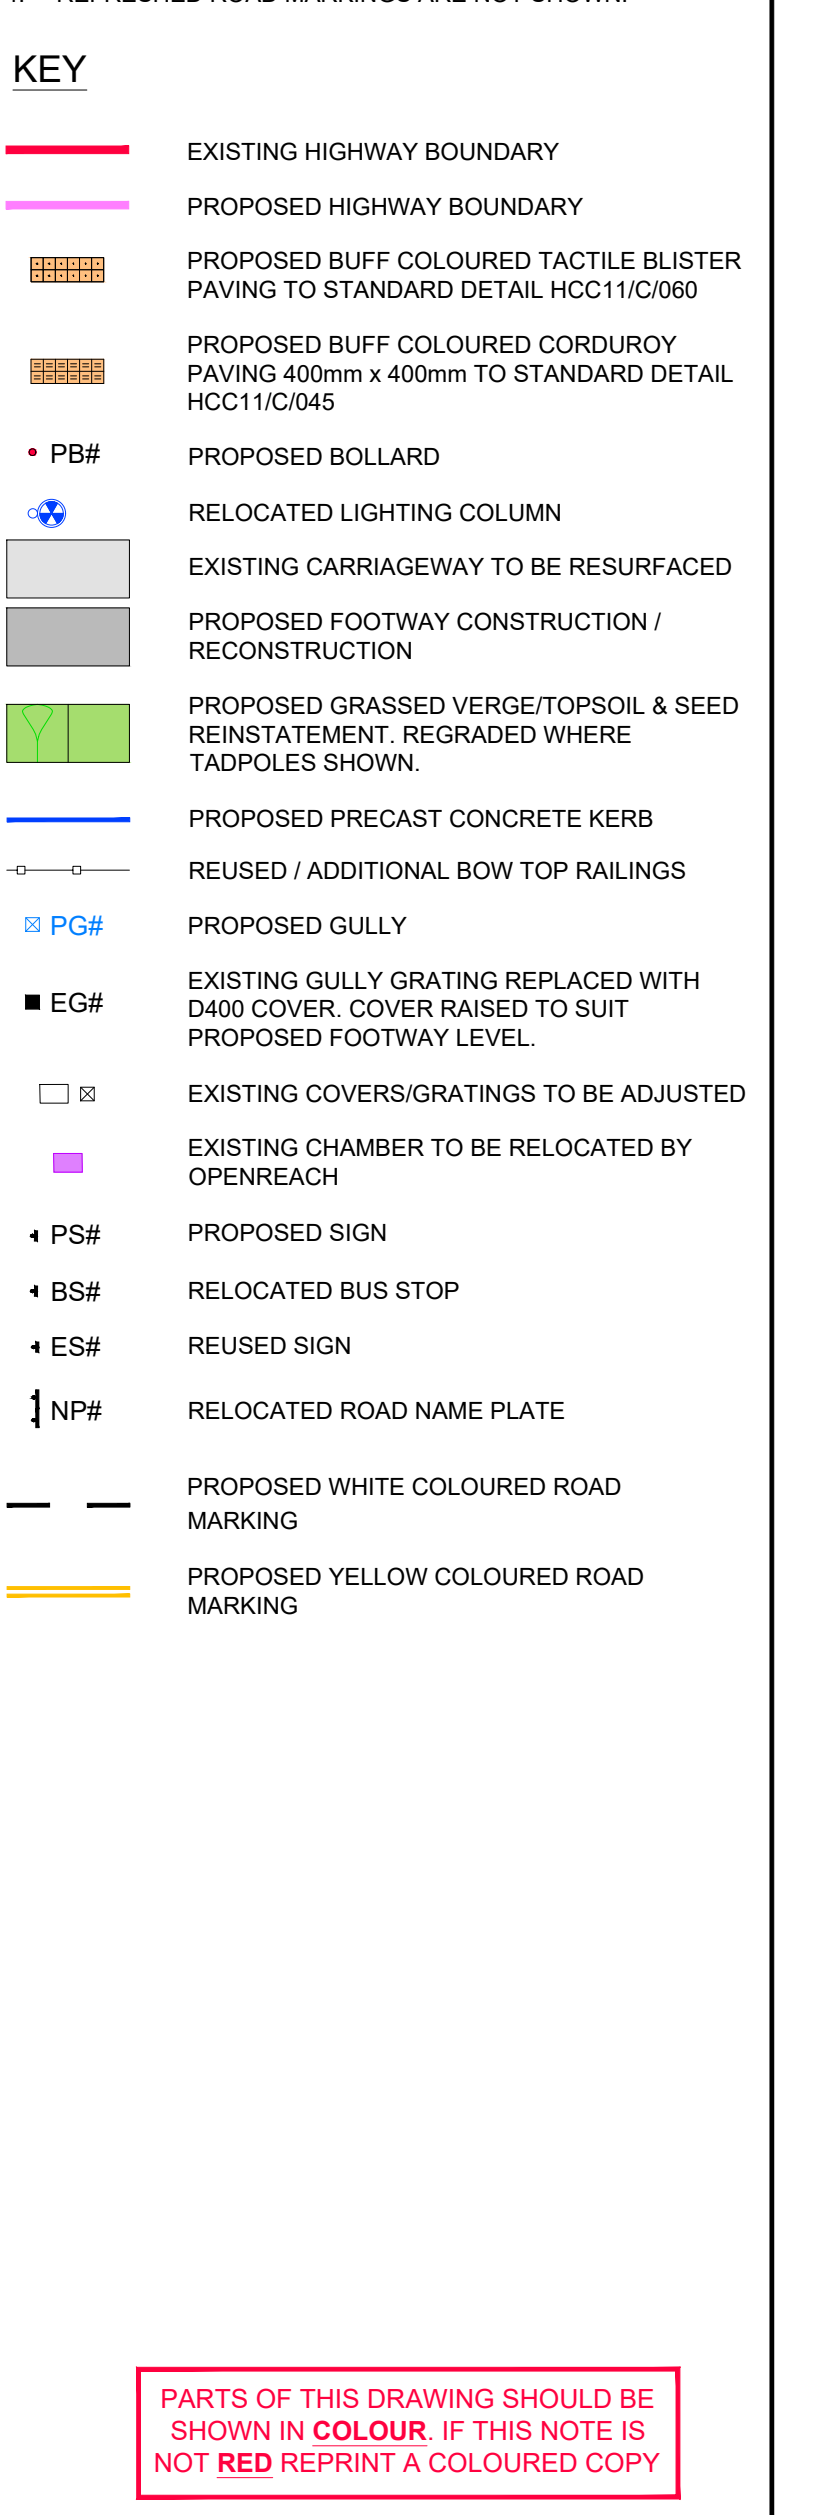
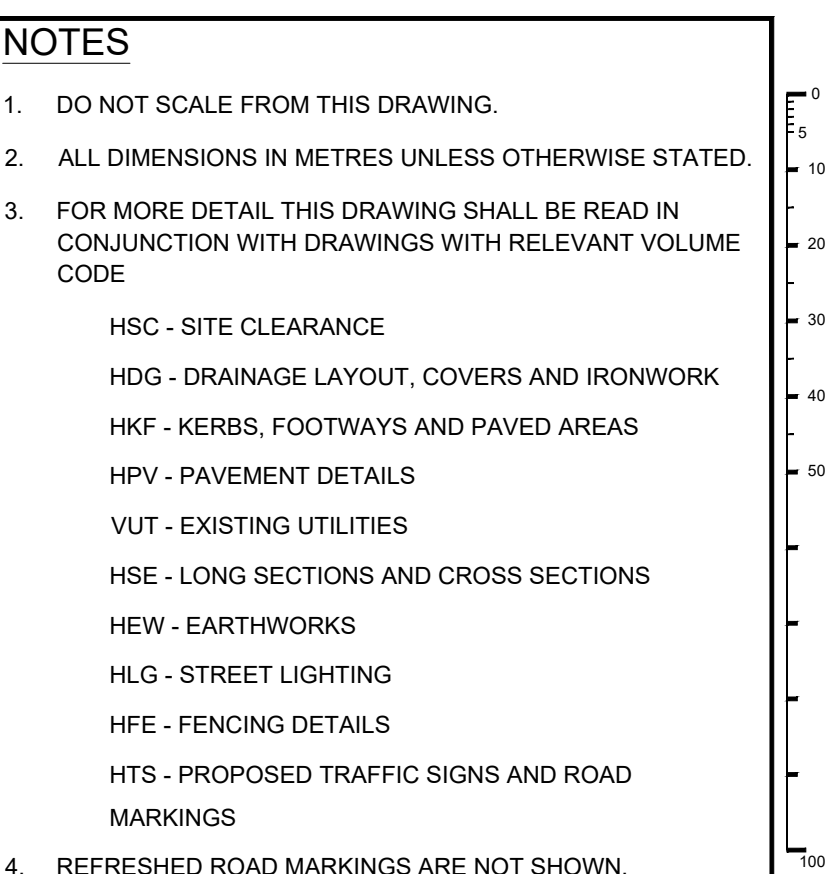


[illegible]

HCC CAD FILE: K:\Eng\Roads\Schemes\JC009684 Eastern Andover Active Travel Improvements\01-WIP\02-Lead Team - Phase 1\03-Drawings\02-General\JC009684-HEH-HGN-15739368-DR-CH-0002-0003 GENERAL ARRANGEMENT.dwg

STATUS OF DRAWING AT SUITABILITY: **RED BACKGROUND** = WORK IN PROGRESS, **AMBER BACKGROUND** = SHARED NON-CONTRACTUAL, **GREEN BACKGROUND** = EARLY PUBLISH & PUBLISHED CONTRACTUAL