




IMAGE 1: EXAMPLE BOLT-DOWN KERBS APPLIED TO CARRIAGEWAY SURFACE



IMAGE 2: EXAMPLE TIMBER-EFFECT BOLLARD WITH REFLECTORISED STRIP

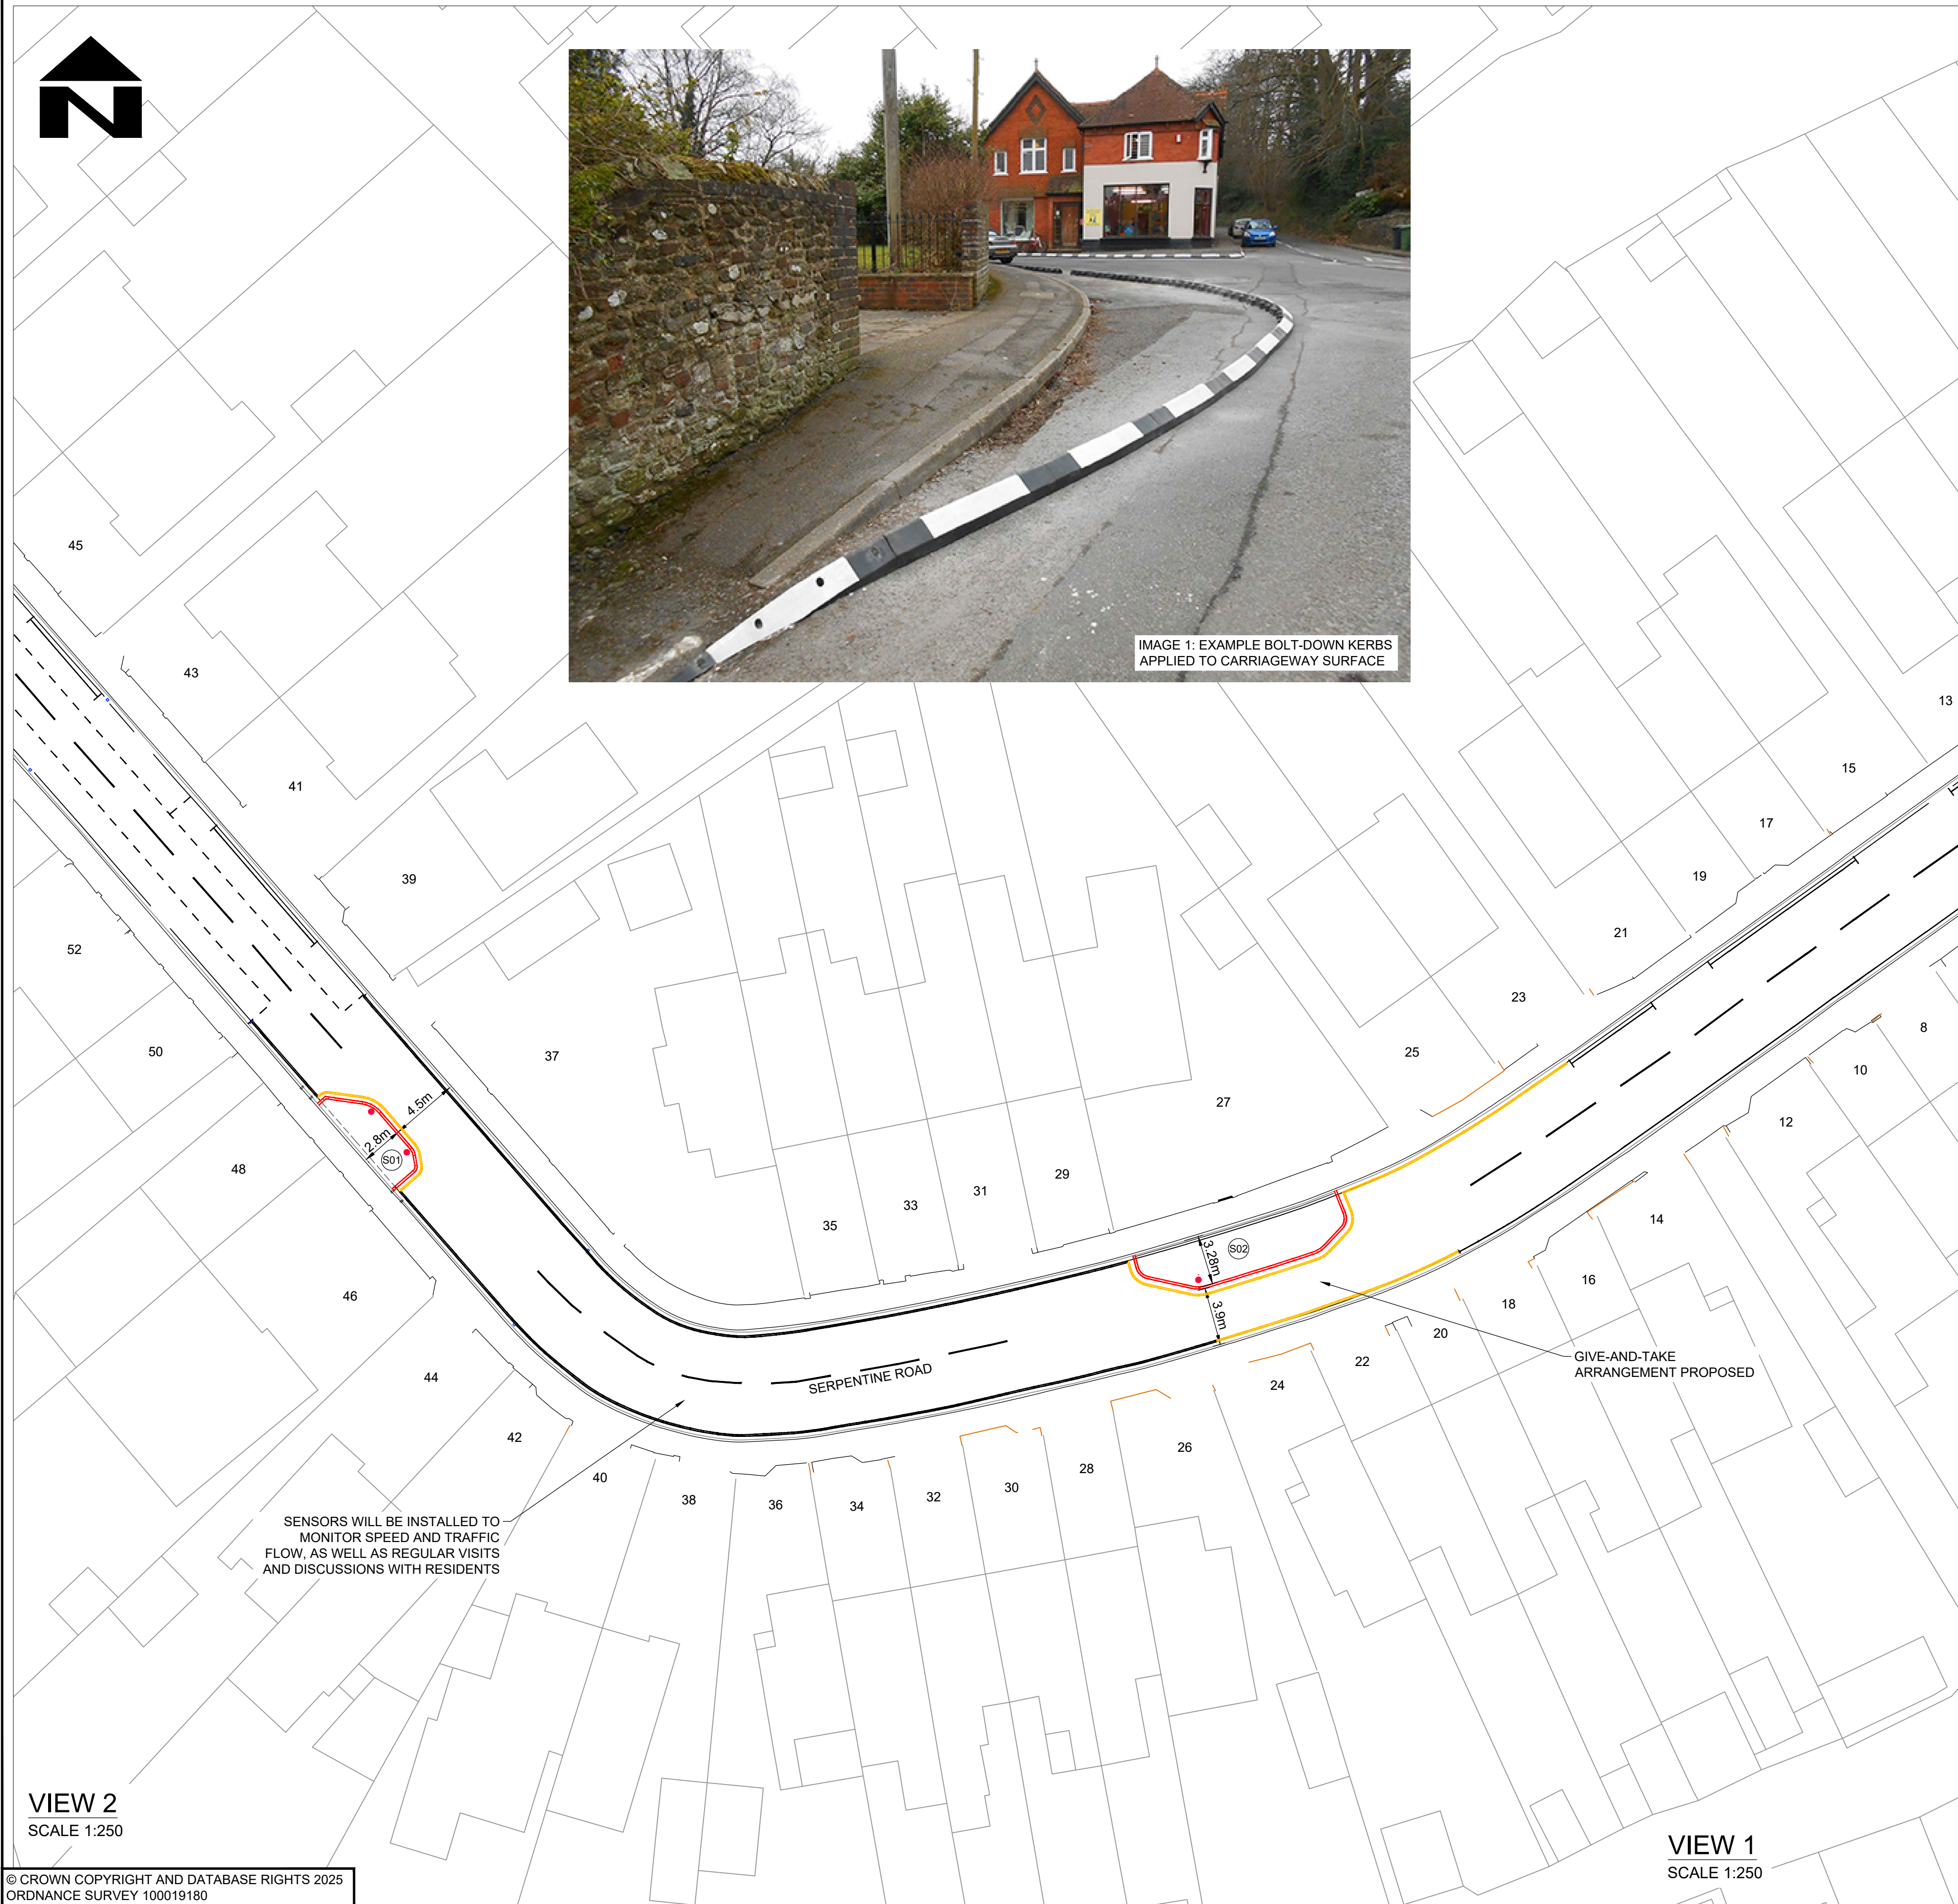


VIEW 2
SCALE 1:250

VIEW 1
SCALE 1:250

KEY

- PROPOSED BOLT-ON KERB - SEE IMAGE 1
- PROPOSED TIMBER-EFFECT BOLLARD WITH REFLECTIVE STRIP - SEE IMAGE 2
- PROPOSED ROAD MARKINGS
- EXISTING ROAD MARKINGS RETAINED

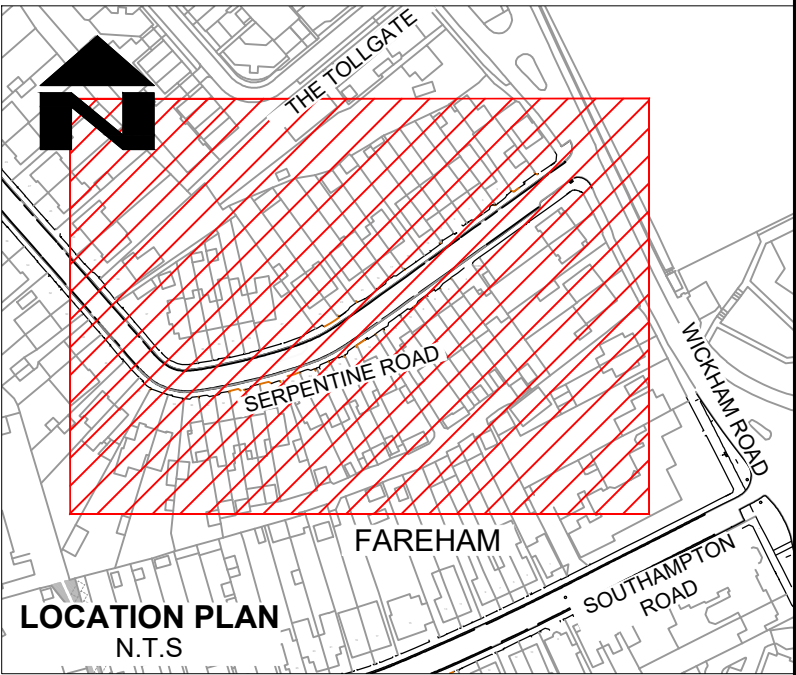

LOCATION PLAN
N.T.S

© CROWN COPYRIGHT AND DATABASE RIGHTS 2025
ORDNANCE SURVEY 100019180

SUIT	REV	PURPOSE OF ISSUE AND DESCRIPTION OF AMENDMENTS	DATE	DESIGNER	CAD	CHKD	APPD
S2	P02	S03 OMITTED	13.07.2026	TPS	TPS	ME	ME
S2	P01	FIRST ISSUE	24/06/2026	TPS	TPS	JRD	JRD



CONSULTANT

 **Hampshire**
County Council

Engineering Services

TIM LAWTON BEng Ceng FICE FCIHT : ASSISTANT DIRECTOR OF UNIVERSAL SERVICES

HORIZONTAL SCALE @ A1 AS SHOWN	SCHEME FAREHAM SuDS RETROFIT PILOT SCHEME 2C SERPENTINE ROAD	DRAWING TITLE INDICATIVE ARRANGEMENT OF BUILD-OUT TRIAL
VERTICAL SCALE @ A1 N/A	JOB No. R-J510384.01	HCC CAD PLOT: 13/7/2026 13:54:58
SHEET NUMBER 1 OF 1	STATUS OF DRAWING AT SUITABILITY: RED BACKGROUND = WORK IN PROGRESS, AMBER BACKGROUND = SHARED NON-CONTRACTUAL, GREEN BACKGROUND = EARLY PUBLISH & PUBLISHED CONTRACTUAL	SUIT REV S2 P02